


VICINITY MAP

- LEGEND**
- EXISTING IRON PIPE
 - NEW IRON PIPE
 - POWER POLE
 - BOLLARD
 - ⊙ CLEANOUT
 - ⊙ CATCH BASIN
 - ⊙ SPRINKLER CUTOFF
 - ⊙ FIRE HYDRANT
 - ⊙ WATER VALVE
 - ⊙ FLOOD LIGHTS
 - ⊙ WATER METER

REFERENCES:
BOM 2011 PG

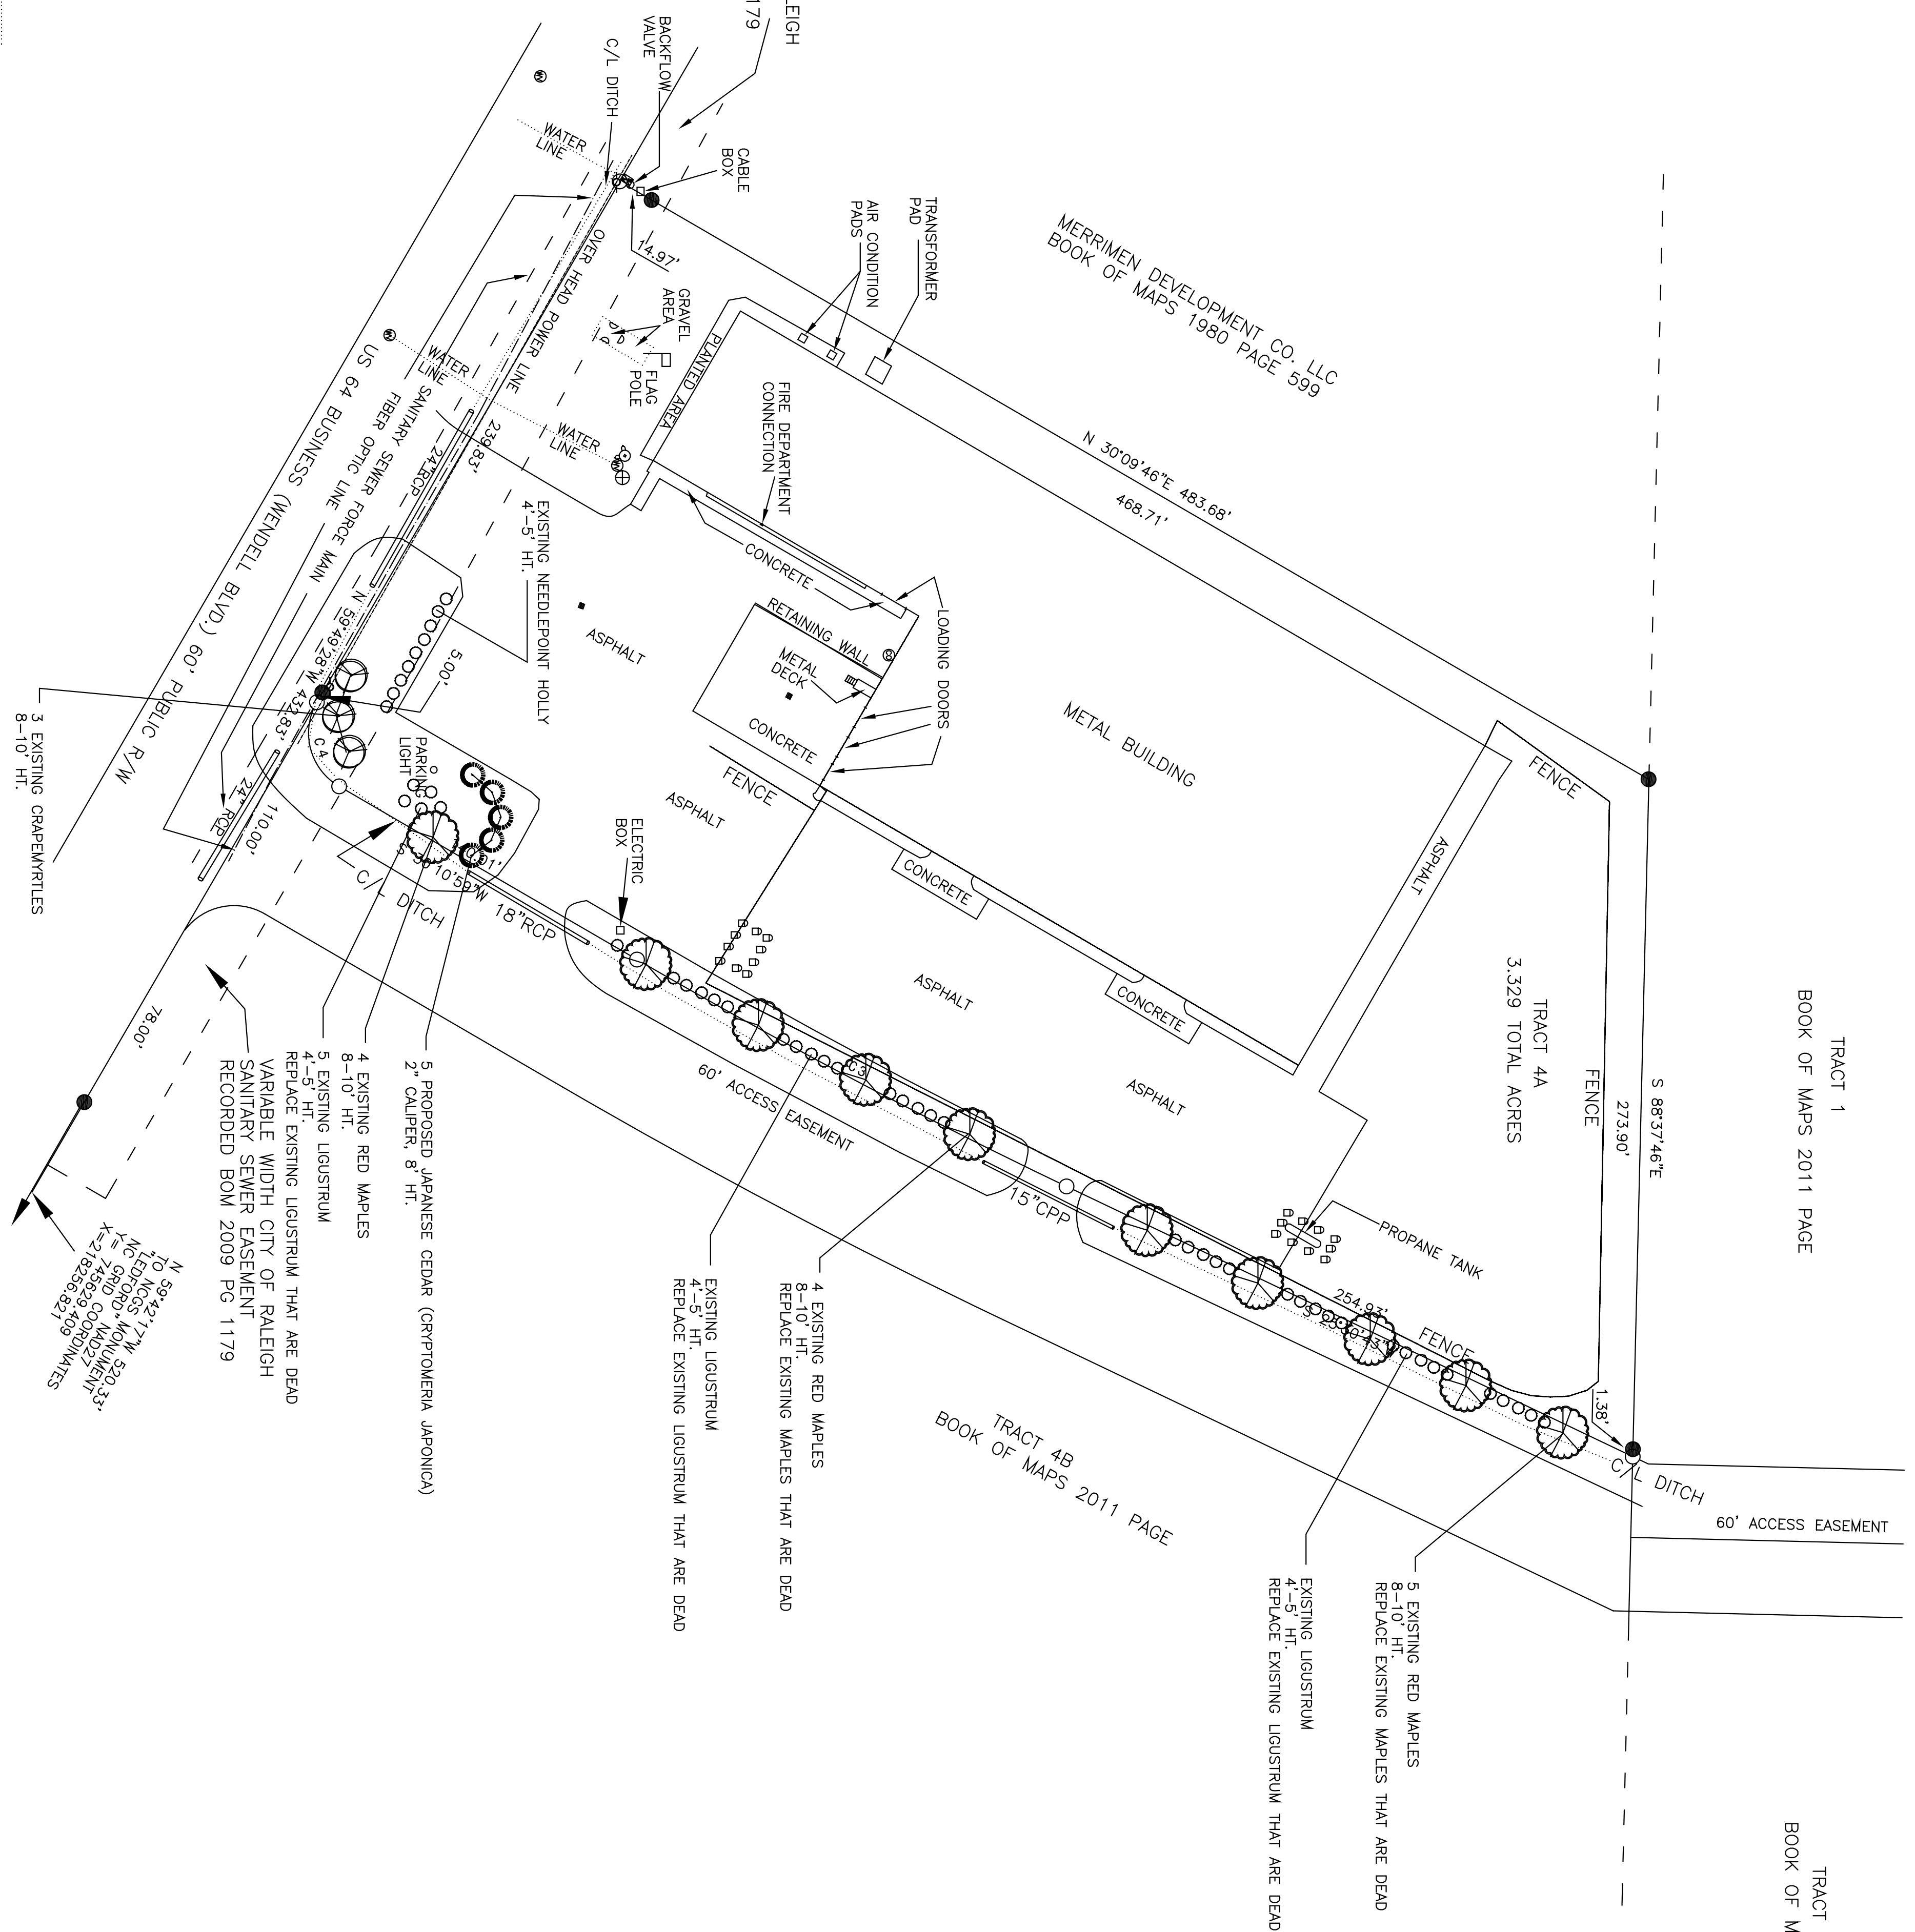

Curve	Radius	Length	Chord	Chord Bear.
C3	2421.84'	197.44'	197.98'	S 27°50'51" W
C4	25.00'	39.27'	35.35'	S 75°10'45" W

NOTE: THIS PROPERTY IS SUBJECT TO EASEMENTS AND RESTRICTIONS OF RECORD.

TRACT 1
BOOK OF MAPS 2011 PAGE

TRACT 2
BOOK OF MAPS 2011 PAGE

TRACT 4B
BOOK OF MAPS 2011 PAGE

VARIABLE WIDTH CITY OF RALEIGH
SANITARY SEWER EASEMENT
RECORDED BOM 2009 PG 1179

MERRIMEN DEVELOPMENT CO. LLC
BOOK OF MAPS 1980 PAGE 599

- 1. PROPOSED JAPANESE CEDAR (CRYPTOMERIA JAPONICA) 2" CALIPER, 8' HT.
- 2. 4 EXISTING RED MAPLES 8-10' HT.
- 3. 5 EXISTING LIGUSTRUM 4-5' HT.
- 4. REPLACE EXISTING LIGUSTRUM THAT ARE DEAD
- 5. VARIABLE WIDTH CITY OF RALEIGH SANITARY SEWER EASEMENT RECORDED BOM 2009 PG 1179

- 1. 4 EXISTING RED MAPLES 8-10' HT. REPLACE EXISTING MAPLES THAT ARE DEAD
- 2. 4 EXISTING LIGUSTRUM 4-5' HT. REPLACE EXISTING LIGUSTRUM THAT ARE DEAD


- 1. 5 EXISTING RED MAPLES 8-10' HT. REPLACE EXISTING MAPLES THAT ARE DEAD
- 2. 5 EXISTING LIGUSTRUM 4-5' HT. REPLACE EXISTING LIGUSTRUM THAT ARE DEAD

LANDSCAPE PLAN

HIMEBAUCH PROPERTY
WENDELL BLVD., WENDELL, N.C.

BLAKELY DESIGN GROUP

Landscape Architecture Site Planning
700 Exposition Place, Suite 105, Raleigh, North Carolina 27615
Telephone (919) 870-1868 Fax (919) 870-0752
E-Mail - taylor@blakelydesign.net

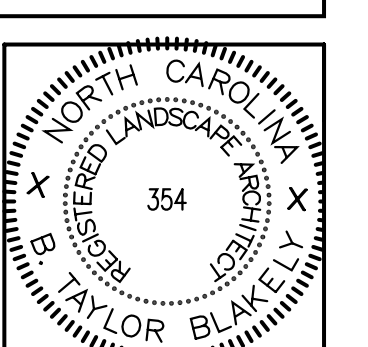

DATE	JAN 26, 12
SCALE	1"=40'
DRAWN	BTB
JOB NO.	
REVISIONS	
SHEET	C-1