


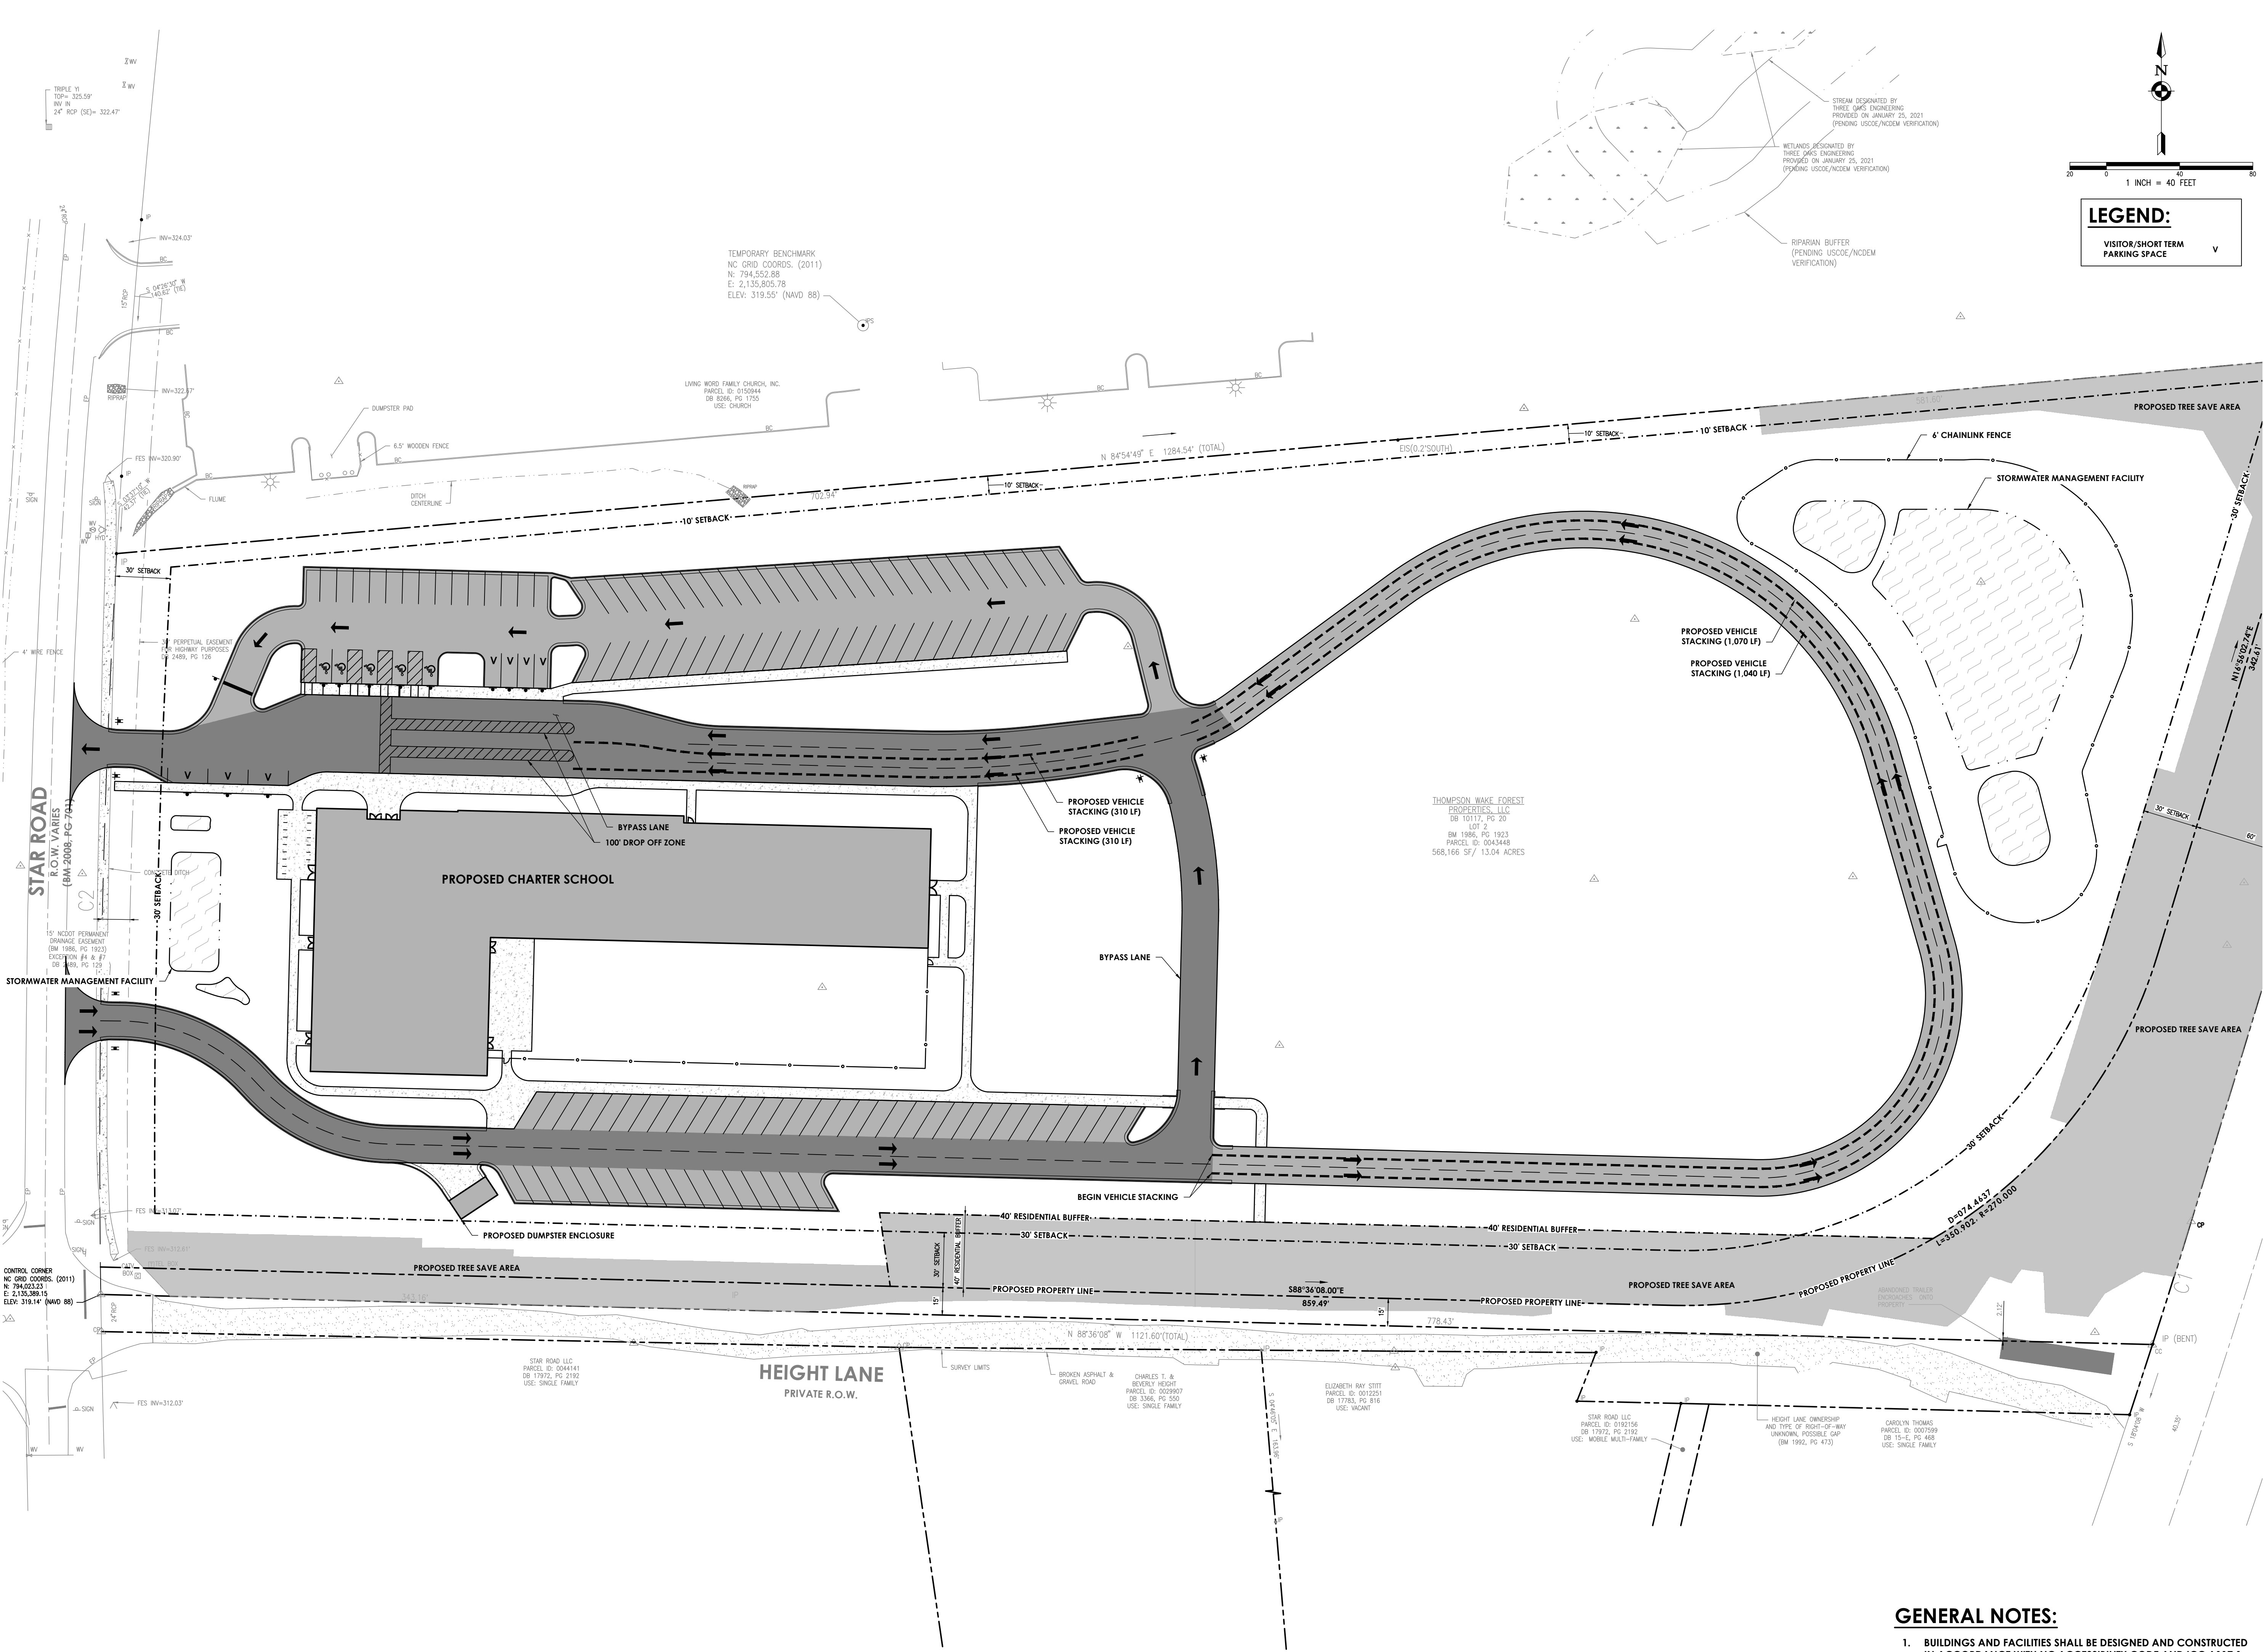

**PRELIMINARY SUBMISSION
NOT FOR CONSTRUCTION**


These documents, as instruments of service, and the design represented are the property of BCCG | CPL. Use of these documents or the design without the written authorization of BCCG | CPL is prohibited. The files attached hereto are and shall remain the exclusive property of BCCG | CPL. Any re-use, changes, amendments, derivations or other re-transmission of these files, without the express written consent of BCCG | CPL, is prohibited. All information is the sole property of BCCG | CPL and is protected as follows: The attached documents, as instruments of service, and the designs represented are protected by copyright act (Title 17 U.S. Code / section 102) and are the sole property of BCCG | CPL. CR 2020.

**BC Construction Group
CASA Esperanza
Montessori Charter School
New K-8 Program
10510 Star Road
Wake Forest, NC**

DESCRIPTION:	
Issue Date:	04.05.2021
Job Number:	2020-10
Drawn By:	TRB
Checked By:	ER/ND
Drawing Title: OVERALL SITE PLAN	
C-200	



9829 Spencer Road - Suite 101
Brighton, MI 48116 810-225-2001
www.bccgp.com

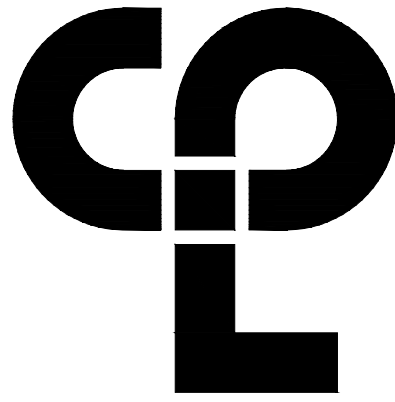

CPL | Architecture Engineering Planning
1620 HILLSBOROUGH ST. SUITE A
RALEIGH, NC 27605
CPLteam.com
NC ENGINEERING FIRM LICENSE NO. C-2194

PRELIMINARY SUBMISSION
NOT FOR CONSTRUCTION

These documents, as instruments of service, and the design represented are the property of BCCG | CPL. Use of these documents or the design without the written authorization of BCCG | CPL is prohibited. The files attached hereto are and shall remain the exclusive property of BCCG | CPL. Any re-use, changes, amendments, derivations or other re-transmission of these files, without the express written consent of BCCG | CPL, is prohibited. All information is the sole property of BCCG | CPL and is protected as follows: The attached documents, as instruments of service, and the designs represented are protected by copyright act. (16U.S.C. code 1 section 102) and are the sole property of BCCG | CPL. CR 2020.

BC Construction Group
CASA Esperanza
Montessori Charter School
New K-8 Program
10510 Star Road
Wake Forest, NC

DESCRIPTION:

--	--

Issue Date: 04.05.2021


Job Number: 2020-10

Drawn By: TRB

Checked By: ER/ND

Drawing Title:
SITE PLAN (WEST)

C-201

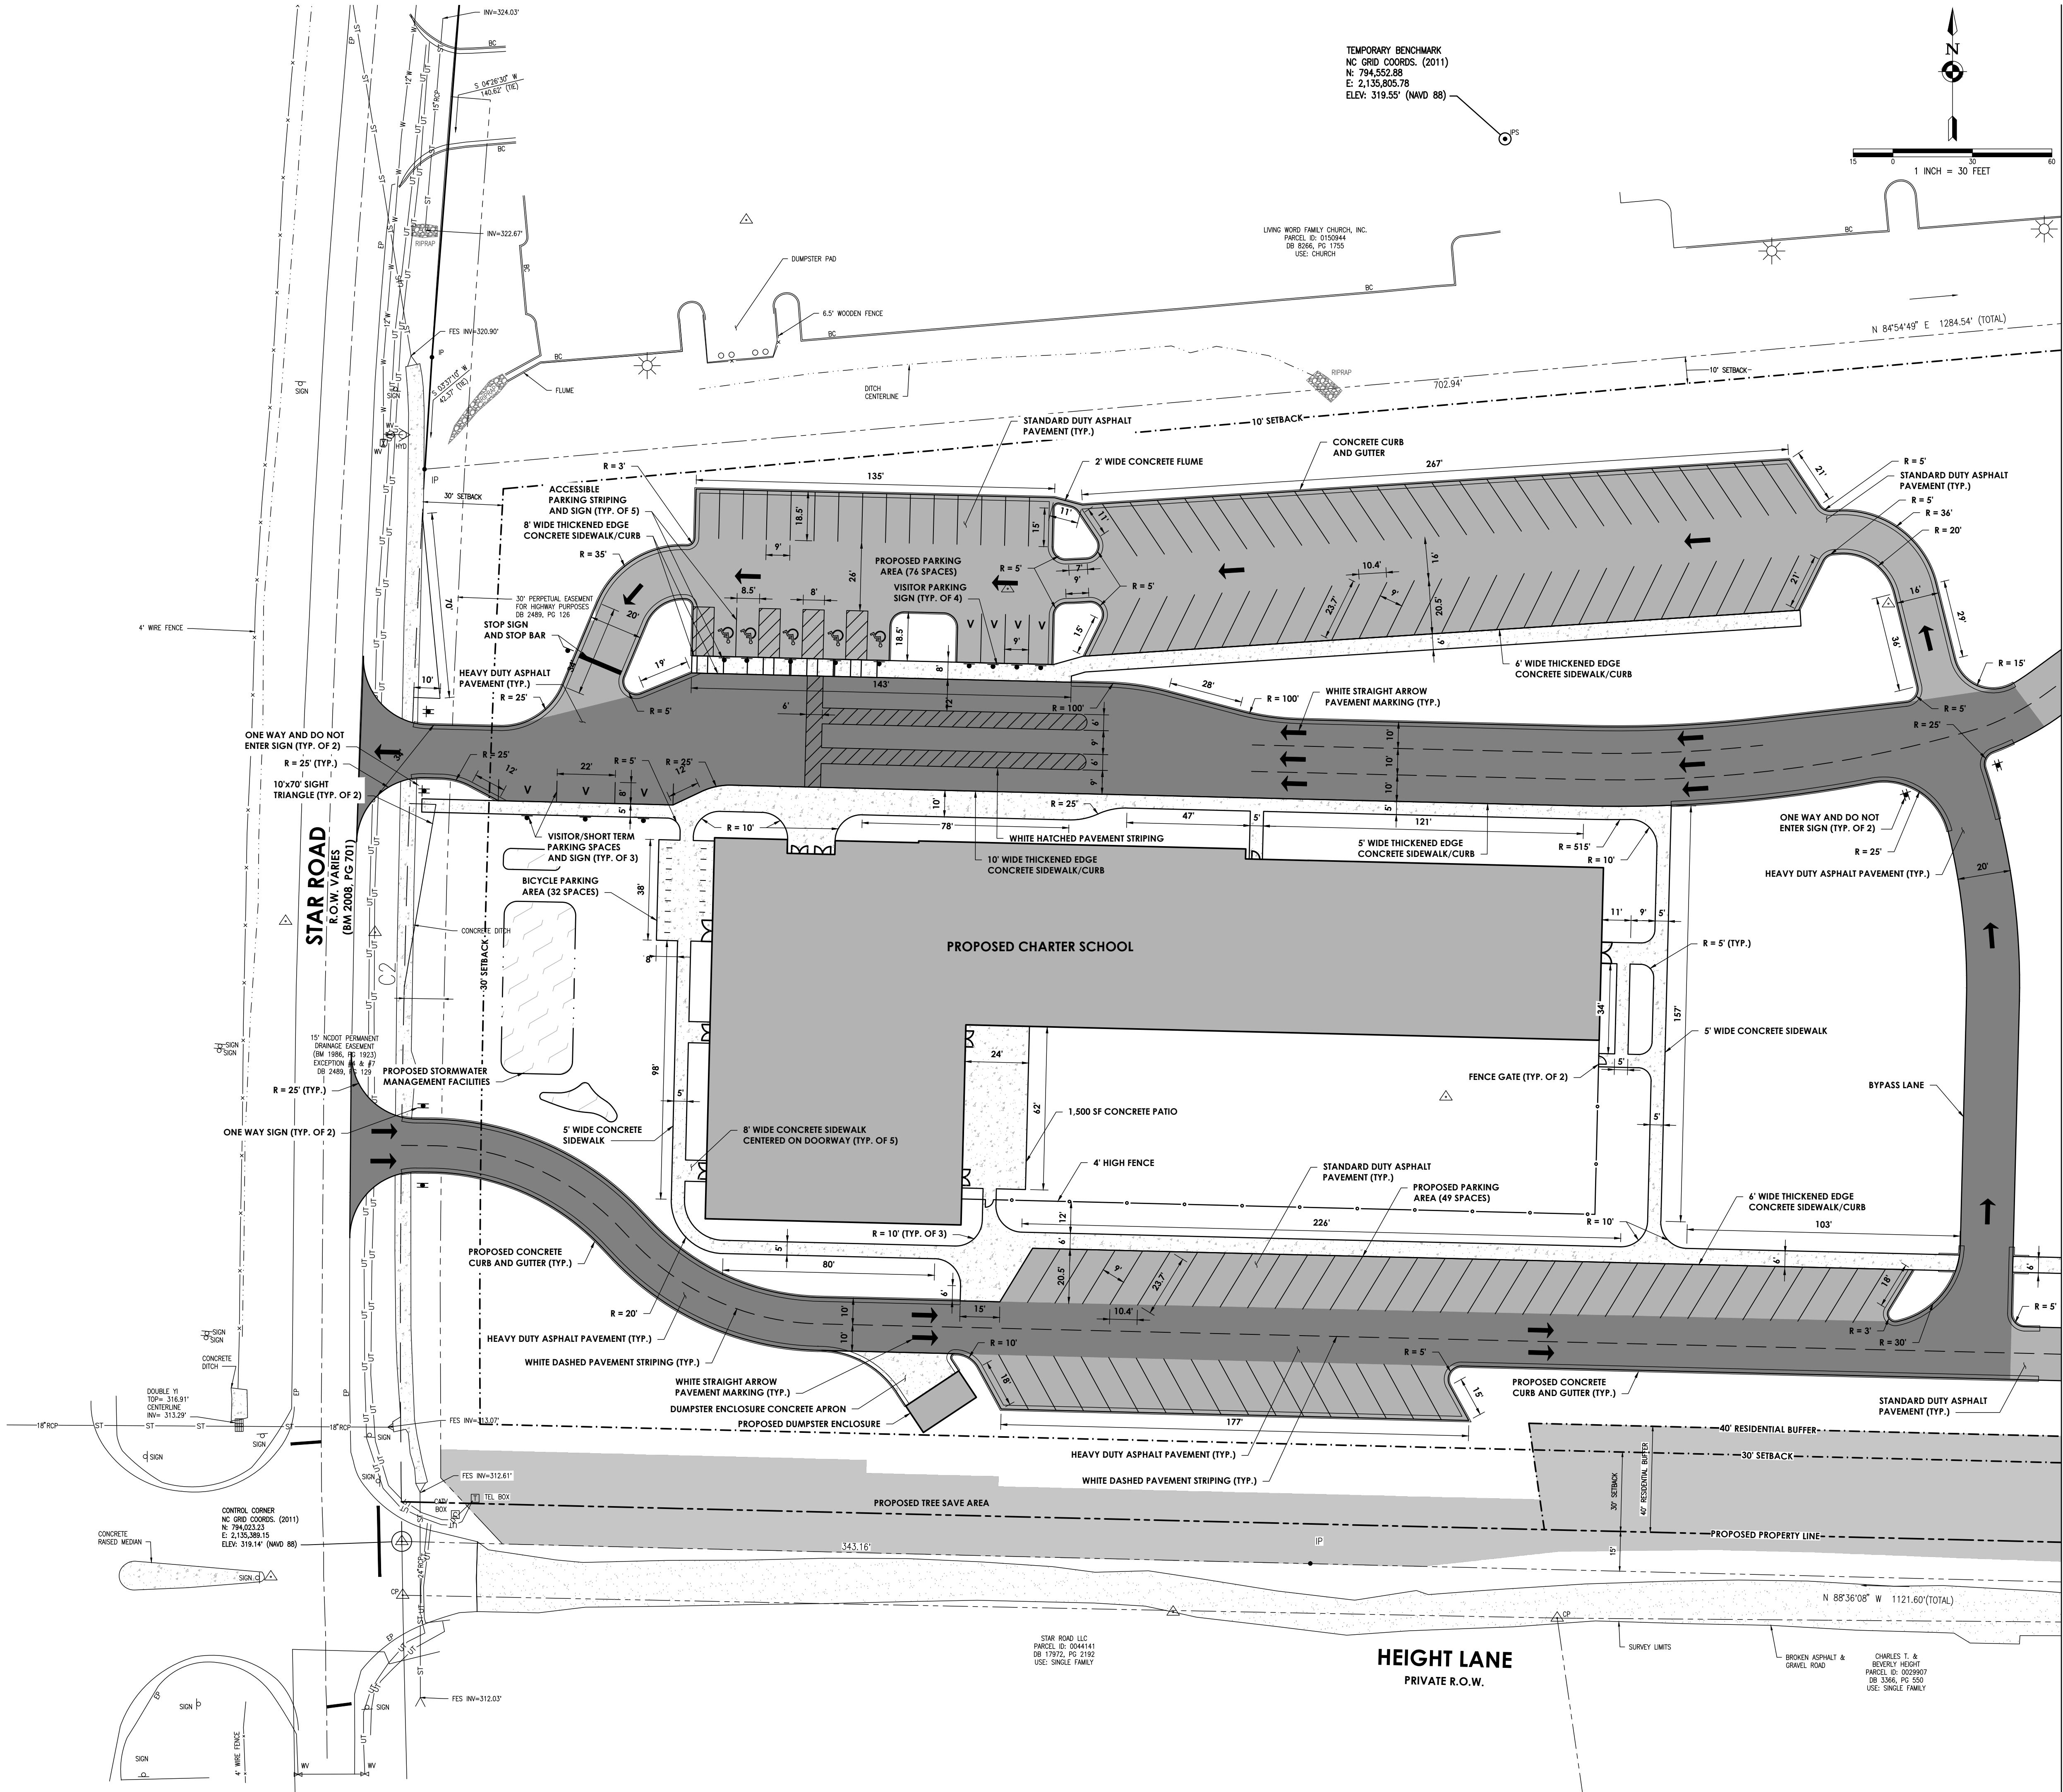



These documents, as instruments of service, and the design represented are the property of BCGC | CPL. Use of these documents or the design without the written authorization of BCGC | CPL is prohibited.

The files attached hereto are and shall remain the exclusive property of BCGC | CPL. Any re-use, changes, amendments, derivations or other re-transmission of these files, without the express written consent of BCGC | CPL, is prohibited.

All information is the sole property of BCGC | CPL and is protected as follows: The attached documents, as instruments of service, and the designs represented are protected by copyright act (title 17 U.S.C. code / section 102) and are the sole property of BCGC | CPL.

CS 2020.



BC Construction Group
CASA Esperanza
Montessori Charter School
New K-8 Program
10510 Star Road
Wake Forest, NC

--	--

Job Number:	2020-10
-------------	---------

Checked By:	ER/ND
-------------	-------

C-202

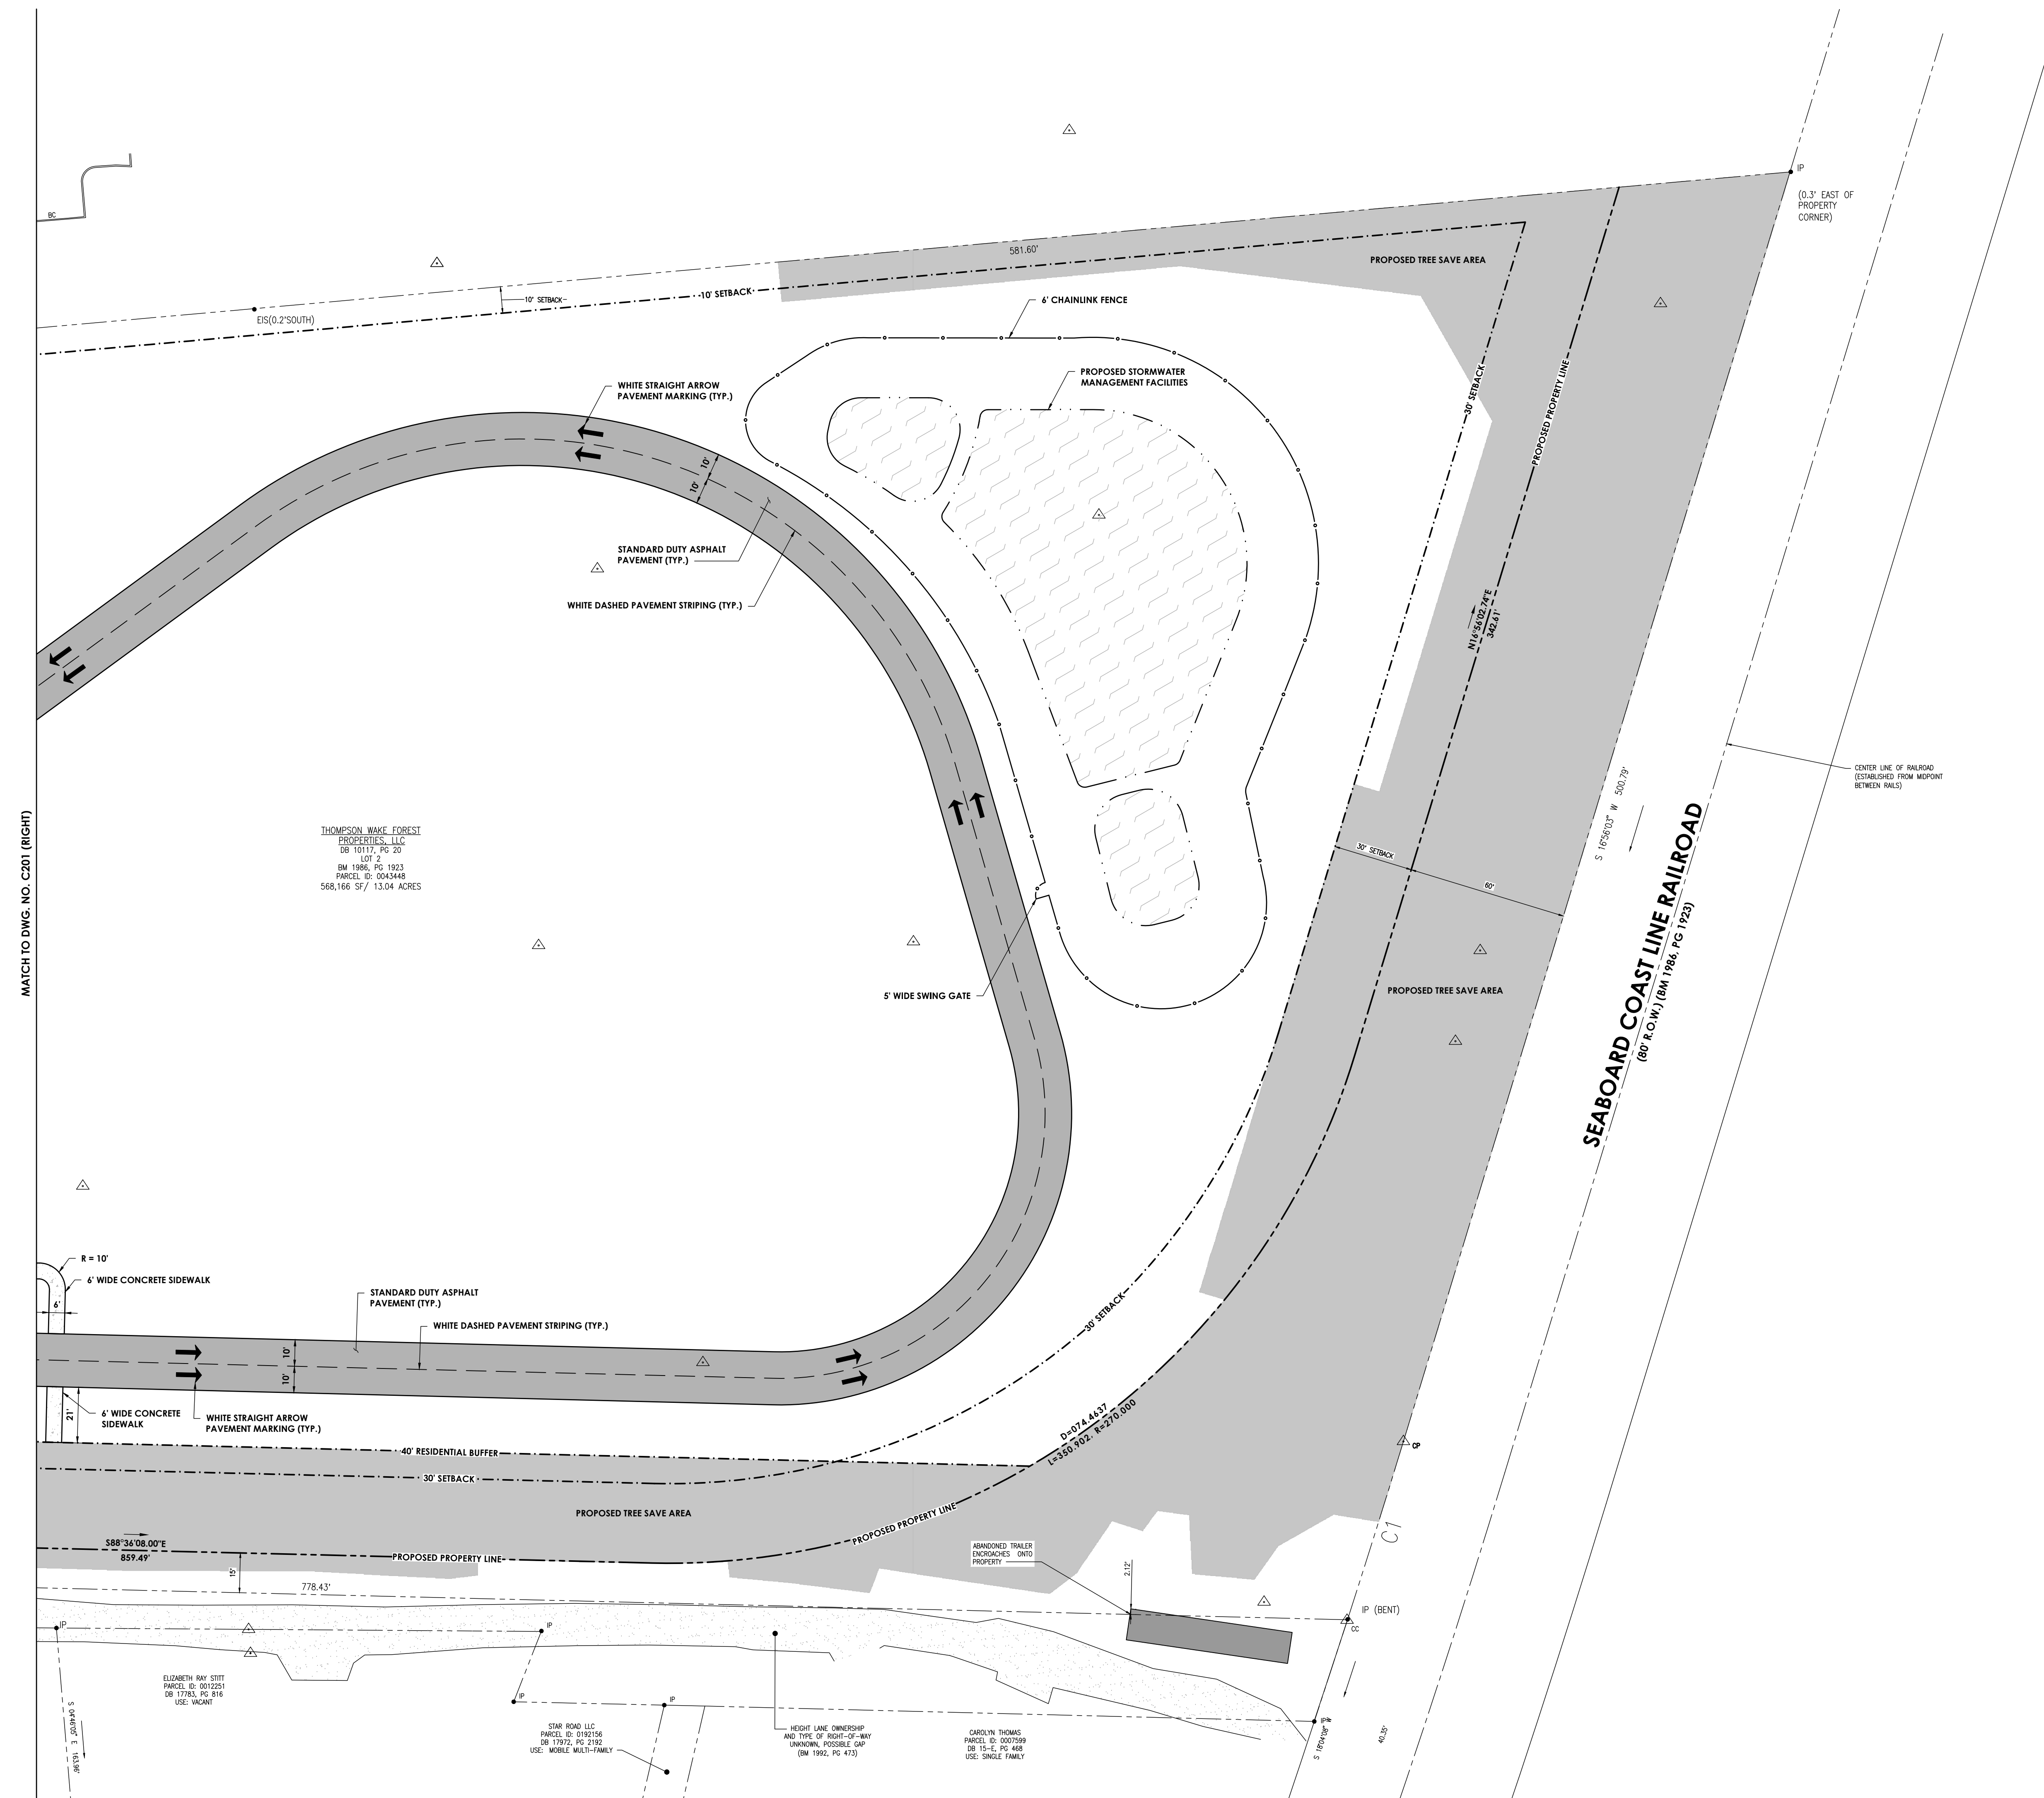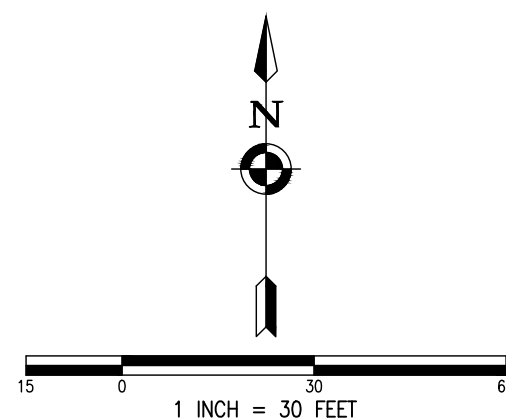

Drawing Name: S:\Projects\BCCG\Casa Esperanza\D Design\06 CAD\AutoCAD\Civil\C2\CEMC_C2_SITE.dwg

Date last accessed: 3/31/2021 9:44 AM

Date last plotted: 3/31/2021 10:01 AM

Plotted By: Thomas Bock