


PRELIMINARY PLAN  
NOT FOR RECORDATION,  
CONVEYANCES OR SALES

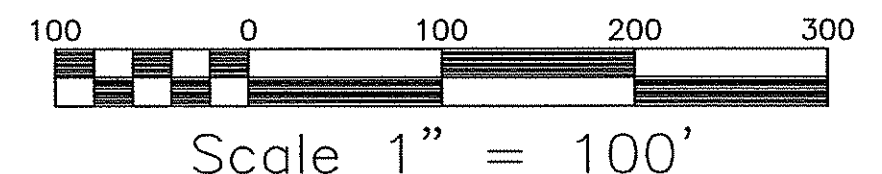

Scale 1" = 100'

SHEET  
OF

REVISIONS:  
SCALE:  
1"=100'  
DRAWN BY:  
DWB  
DATE:  
08/13/2020  
PROJECT NO.

SITE MAP  
DEERFIELD PHASE 5  
LUCIUS JONES

BLACKBURN CONSULTING ENGINEERING F-0219  
305 EAST MAIN STREET  
CLAYTON, NC 27520  
(919) 553-2900 FAX (919) 553-7298