
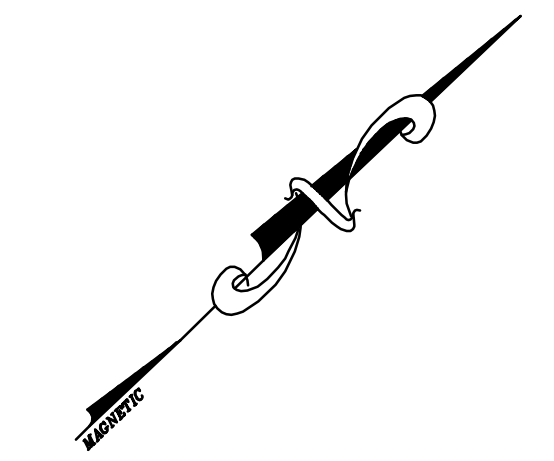


- MASTER PLAN NOTES:**
- OFF-SITE ROADWAY IMPROVEMENTS AND DRIVEWAY LOCATIONS PENDING NCDOT APPROVAL.
 - COMMON AREAS OF THE SHOPPING CENTER WILL BE MAINTAINED BY THE OWNER.
 - PHASING:**
 - PROJECT INFRASTRUCTURE WILL BE DEVELOPED IN ONE PHASE.
 - RETAIL BUILDINGS AND OUT PARCELS WILL BE DEVELOPED AS MARKET CONDITIONS ALLOW.
 - ESTIMATED CONSTRUCTION DURATION FOR THE RETAIL BUILDINGS IS 15-18 MONTHS FROM COMMENCEMENT.

PRELIMINARY
NOT FOR CONSTRUCTION

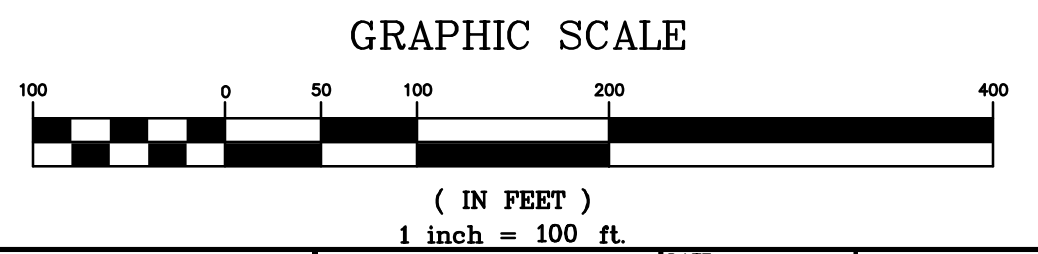

5					
4					
3					
2					
1					
REV. No.:	REVISION:	DATE:	DRAWN BY:	CHECKED BY:	

This document, together with the concepts and designs presented herein, as an instrument of service, is intended only for the specific purpose and client for which it was prepared. Reuse of and improper reliance on this document without written authorization and adaptation by Kimley-Horn and Associates, Inc. shall be without liability to Kimley-Horn and Associates, Inc.
Copyright Kimley-Horn and Associates, Inc., 2008

PREPARED IN THE OFFICE OF:

Kimley-Horn and Associates, Inc.
P.O. BOX 33068 - RALEIGH, NORTH CAROLINA 27636-3068
PHONE: (919) 677-2000 FAX: (919) 677-4176

CLIENT: **WRI - WAKE UNION, LLC**

TITLE: **MASTER PLAN**

DATE: 2/7/08
HORIZONTAL SCALE: 1"=100'
VERTICAL SCALE: N/A
DRAWN BY: VAC
DESIGNED BY: VAC
CHECKED BY: SJM

PROJECT: **WAKE UNION PLACE WAKE FOREST, NC**

ATTACHED REFERENCE FILES: K:\VAL_LIN\01280802_Wake Union Place-WRUS-CAD_Plan Master
JOB NUMBER: 01280802
SHEET NUMBER: **SP-02 OF 06**