


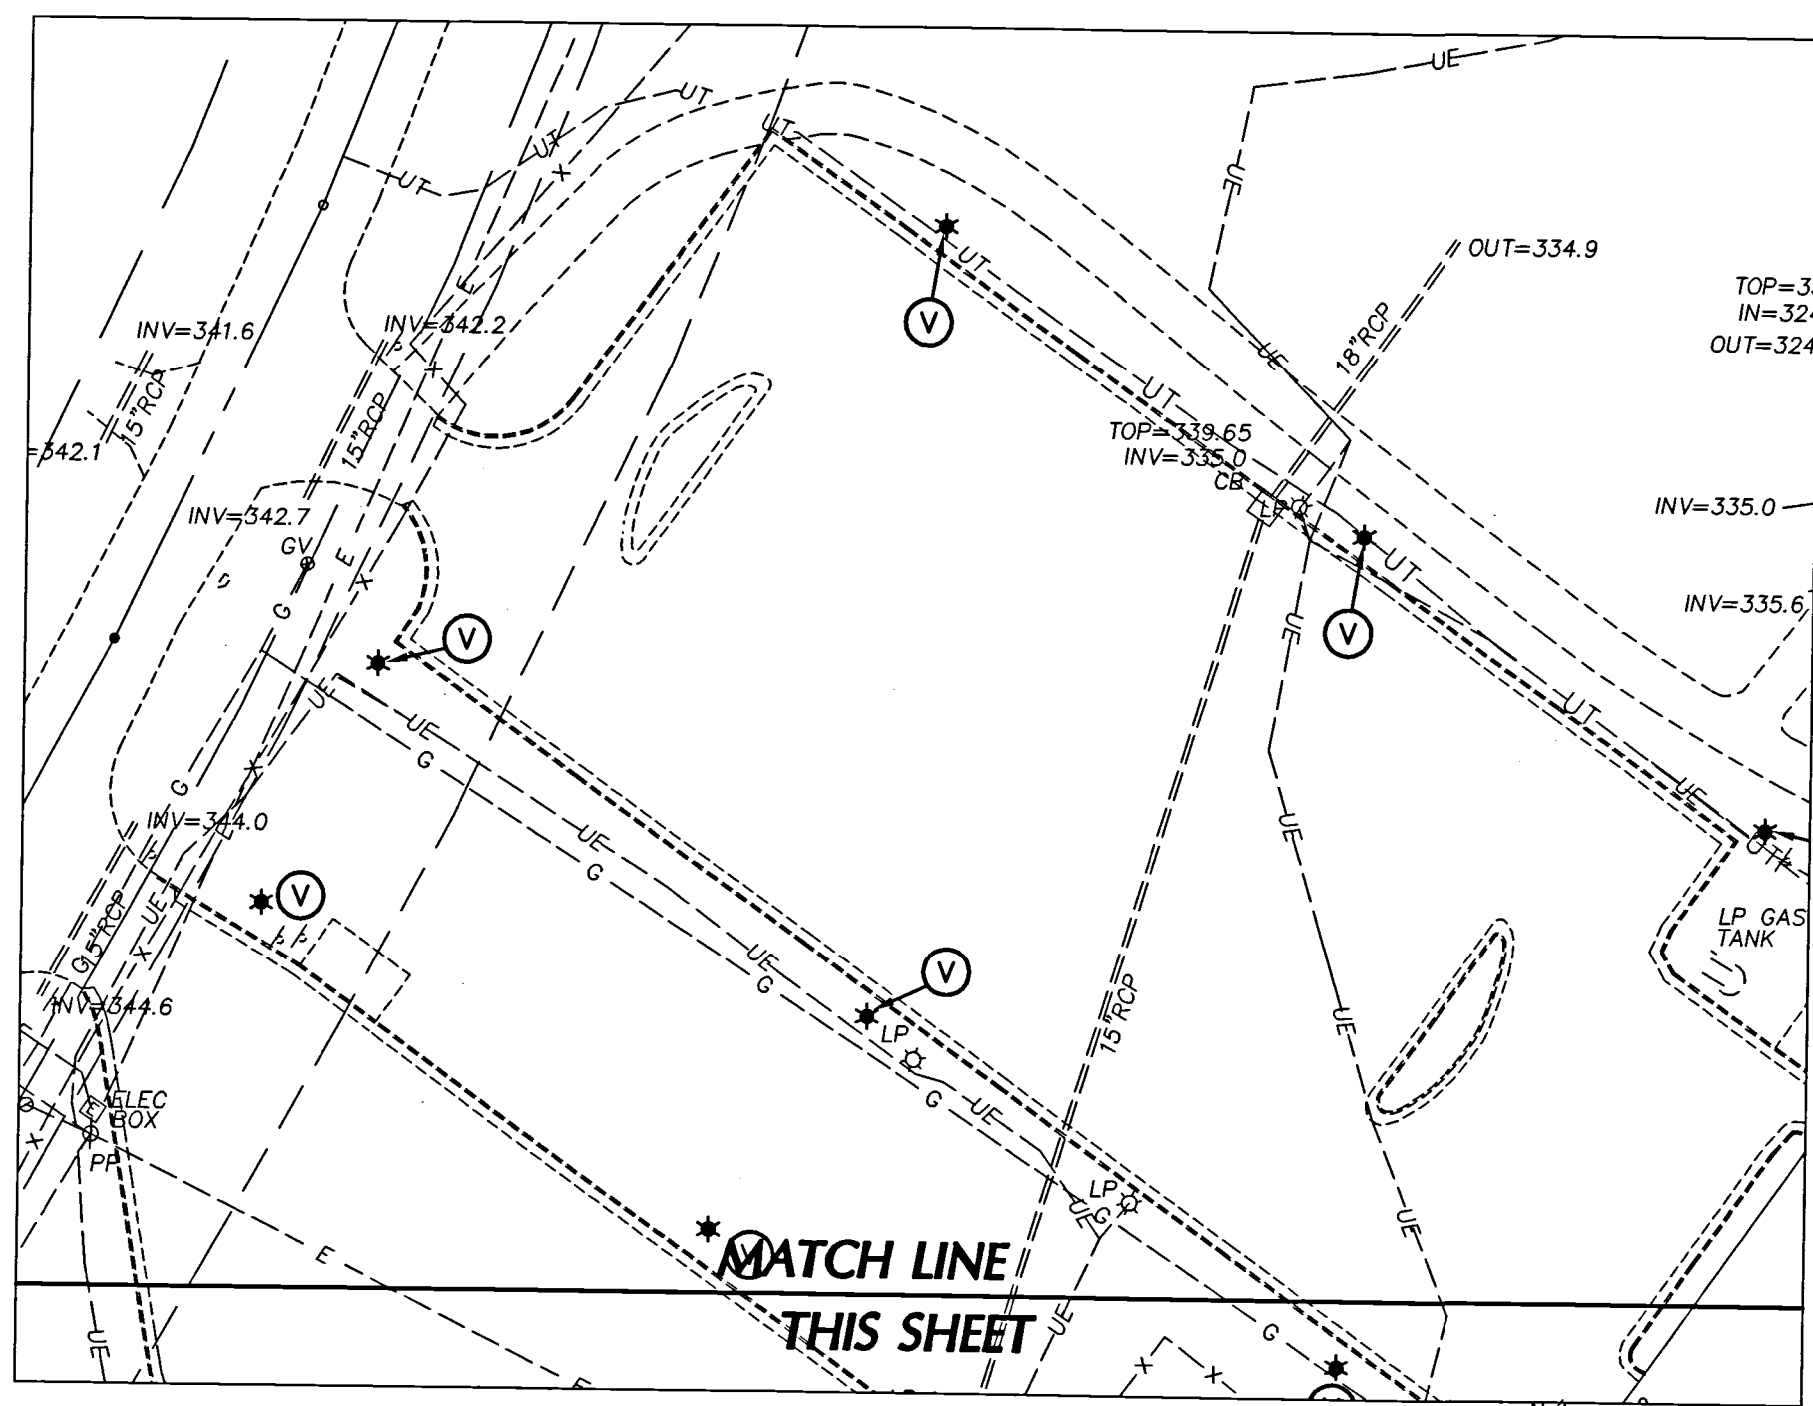

N/F
ISABELLA S. SCARBORO, et al.
WILL BOOK C-4-E-2043
BM 1999, PG. 1451
PIN# 1775.03-02-1881

N/F
BRIAN HAMILTON and wife,
MAUREEN E. HAMILTON
DB 8386, PG. 508
BM 1999, PG. 1451
PIN# 1775.03-02-1206

N/F
NORMAN DOUGLAS HOLLIDAY
DB 8293, PG. 567
BM 1999, PG. 680
PIN# 1765.04-92-8481

N/F
NORMAN DOUGLAS HOLLIDAY
DB 8293, PG. 567
BM 1999, PG. 680
PIN# 1765.04-92-6374

N/F
NORTH CAROLINA DISTRICT COUNCIL
ASSEMBLIES OF GOD, INC.
DB 4177, PG. 555
BM 1987, PG. 1523
PIN# 1765.04-92-4208

N/F
ASSEMBLY CHURCH OF GOD IN CHRIST
DB 7329, PG. 283
BM 1997, PG. 178
PIN# 1765.04-91-9965

N/F
DAVID L. LADNER and wife,
BETTY D. LADNER
DB 8651, PG. 2102
BM 2001, PG. 136
PIN# 1765.04-91-2787

N/F
BETSY DAVIS WEATHERS
DB 3850, PG. 628
BM 1988, PG. 1046
PIN# 1765.04-91-4636

N/F
BETSY DAVIS WEATHERS
DB 3850, PG. 628
BM 1988, PG. 1046
PIN# 1765.04-91-5455

N/F
CAROLYN K. KIMBALL
DB 8990, PG. 260
BM 1984, PG. 1160
PIN# 1765.04-91-2271

ROLESVILLE ROAD
SR 1003 60' PUBLIC R/W

PROMISE LANE
60' PRIVATE P/W

CHARITY LANE
30' PRIVATE R/W

ROBERTSON POND ROAD
SR 2324 60' PUBLIC R/W

UTILITY LEGEND



	EXISTING	PROPOSED
OVERHEAD ELECTRICAL	E	E
UNDERGROUND ELECTRICAL	UE	UE
ROOF DRAIN	RD	RD
GAS	G	G
SANITARY SEWER	SS	SS
TELEPHONE	T	T
UNDERGROUND TELEPHONE	UT	UT
WATER	W	W
LIGHTING CONDUIT	LC	LC
STORM DRAIN	SD	SD
LIGHT POLE	LP	LP
UTILITY POLE	PP	PP
MANHOLE	MH	MH
CLEAN OUT	CO	CO
DROP INLET, CATCH BASIN	DI, CB	DI, CB
FIRE HYDRANT	FH	FH
WATER VALVE	WV	WV
STORM STRUCTURE NO.		29
SANITARY SEWER STRUCTURE NO.		2

GENERAL NOTES

- ALL UTILITY CONSTRUCTION METHODS, MATERIALS AND TESTING SHALL BE IN ACCORDANCE WITH TOWN OF WENDELL STANDARDS AND SPECIFICATIONS.
- CONTRACTOR IS RESPONSIBLE FOR ALL DAMAGES DURING CONSTRUCTION AND SHALL MAKE REPAIRS AT NO EXPENSE TO THE OWNER.
- INSTALL WATERLINES WITH A MINIMUM 4'-FT OF COVER AND PROVIDE CONCRETE THRUST BLOCKING AT ALL BENDS AND TEES PER DETAIL 90° BENDS IN WATERLINES SHALL NOT BE INSTALLED. INSTALL 2 45° BENDS IN LIEU OF 90° BENDS WHERE NECESSARY.
- INSTALL WATERLINES CROSSING OVER SEWER MAINS WITH A MINIMUM VERTICAL CLEARANCE OF 18"-IN. INSTALL WATERLINES CROSSING UNDER SEWER MAINS WITH A MINIMUM VERTICAL CLEARANCE OF 12"-IN. SEWER MAINS CROSSING OVER A WATERLINE SHALL BE CONSTRUCTED OF DIP FOR A DISTANCE 10'-FT ON EITHER SIDE OF THE CROSSING. ALL SUCH CROSSINGS SHALL BE BACKFILLED WITH #67 STONE TO THE CROWN OF THE UPPER PIPE. COST OF STONE SHALL BE INCLUDED IN THE BASE BID.
- ALL CONSTRUCTION SHALL COMPLY WITH ALL APPLICABLE NCSBC AND OSHA REQUIREMENTS.
- WATER MAINS SHALL BE INSTALLED WITH A MINIMUM VERTICAL CLEARANCE OF 12"-IN TO STORM DRAINAGE PIPES. WATER AND SEWER MAINS INSTALLED UNDER STORM DRAINAGE PIPES SHALL BE PROTECTED BY POURING A CONCRETE PAD UNDER THE STORM DRAINAGE PIPE TO PREVENT FUTURE SETTLEMENT. COST OF CONCRETE PAD SHALL BE INCLUDED IN THE BASE BID.
- COORDINATE AND SCHEDULE INSTALLATION OF ALL UTILITIES WITH UTILITY COMPANIES AND OTHER TRADES INCLUDING: NATURAL GAS, ELECTRICITY, TELEPHONE AND CATV.
- VERIFY EXISTING CONDITIONS AND CONNECTIONS TO EXISTING UTILITIES PRIOR TO CONSTRUCTION. NOTIFY ARCHITECT IF ANY DISCREPANCIES ARE DISCOVERED.
- MAINTAIN ALL EXISTING ACCESS ROADS CLEAR AND UNOBSTRUCTED AT ALL TIMES DURING CONSTRUCTION. ACCESS ROADS SHALL BE EXTENDED AS NEEDED.
- ALL EXISTING FIRE LANES ARE TO REMAIN FREE AND UNOBSTRUCTED AT ALL TIMES DURING CONSTRUCTION.
- ALL ROOF DRAINS SHALL BE 6" PVC (SCH 40) @ 1.04% MIN. SLOPE UNLESS INDICATED OTHERWISE. USE DUCTILE IRON WHEN COVER IS LESS THAN 24"-IN.
- CONTRACTOR TO PROVIDE THE NECESSARY FITTINGS, ETC. TO MAKE THE DOMESTIC WATER LINE CONNECTION INSIDE OF THE BUILDING.

KEY NOTES

- (A) FIRE HYDRANT ASSEMBLY, SEE DETAIL SHEET C7.4.
- (B) THRUST BLOCKING, TYP. SEE DETAIL SHEET C7.4.
- (C) SANITARY SEWER MANHOLE, SEE DETAIL SHEET C7.4.
- (D) EXTEND SERVICE TO WITHIN 5'-0" OF BUILDING WALL. SEE PLUMBING PLANS FOR EXACT LOCATION AND INVERT ELEVATION.
- (E) EXTEND WATER MAIN TO 12"-IN ABOVE FINISH FLOOR FOR FIRE PROTECTION CONNECTION. SEE DETAIL SHEET C7.4.
- (F) ALL ROOF DRAINS SHALL BE 6" PVC (SCH 40) @ 1.04% SLOPE (UNLESS LABELED OTHERWISE). ROOF DRAINS SHALL BE DIP WHEN COVER IS LESS THAN 12 INCHES. PROVIDE ALL FITTINGS AND CLEANOUTS NECESSARY FOR INSTALLATION.
- (G) NEW UTILITY POLE BY UTILITY COMPANY. COORDINATE INSTALLATION AND ROUTE LOCATION WITH UTILITY COMPANY.
- (H) MJ PLUG AND BLOCKING.
- (I) CONNECT TO EXISTING WATER MAIN. INSTALL FITTINGS AS NECESSARY. COORDINATE OUTAGE WITH OWNER.
- (J) GATE VALVE AND VALVE BOX. SEE DETAIL SHEET C7.7.
- (K) STANDARD CLEANOUT, SEE DETAIL SHEET C7.4.
- (L) POST INDICATOR VALVE, SEE SPECIFICATIONS.
- (M) THRUST COLLAR, SEE DETAIL SHEET C7.4.
- (N) PIPE REDUCER.
- (O) 4" WATER METER, SEE DETAIL SHEET C7.4.
- (P) 4" RPZ BACKFLOW PREVENTER ABOVE GROUND WITHIN HEATED ENCLOSURE, SEE DETAIL SHEET C7.4.
- (Q) TAPPING SLEEVE, VALVE AND BLOCKING, SEE DETAIL SHEET C7.4.
- (R) CAP EXISTING SANITARY SEWER SERVICE.
- (S) FIRE DEPARTMENT CONNECTION, SEE DETAIL SHEET C7.4.
- (T) GAS METER, SEE MECHANICAL PLANS. UTILITY COMPANY TO PROVIDE SERVICE. COORDINATE WITH UTILITY COMPANY.
- (U) WATER SERVICE TAP. SEE DETAIL SHEET C7.7.
- (V) LIGHT POLE TO BE INSTALLED BY PROGRESS ENERGY. CONTRACTOR TO COORDINATE AND SCHEDULE WORK SEQUENCE.
- (W) CONNECT TO EXISTING SERVICE. MATCH EXISTING PIPE SIZE. COORDINATE ANY OUTAGE WITH OWNER.
- (X) TWO 3" PVC CONDUITS. 24-INCH MINIMUM COVER. CAP 2'-0" OUTSIDE BACK OF CURB/EDGE OF PAVEMENT.
- (Y) RELOCATE EXISTING FIRE HYDRANT. SEE FIRE HYDRANT ASSEMBLY DETAIL ON SHEET C7.4 FOR ADDITIONAL INFORMATION.
- (Z) NON-FREEZE YARD HYDRANT, SEE DETAIL SHEET C7.7. SEE ARCHITECTURAL PLANS FOR INTERIOR LOCATION.

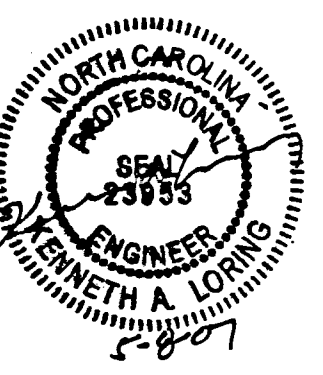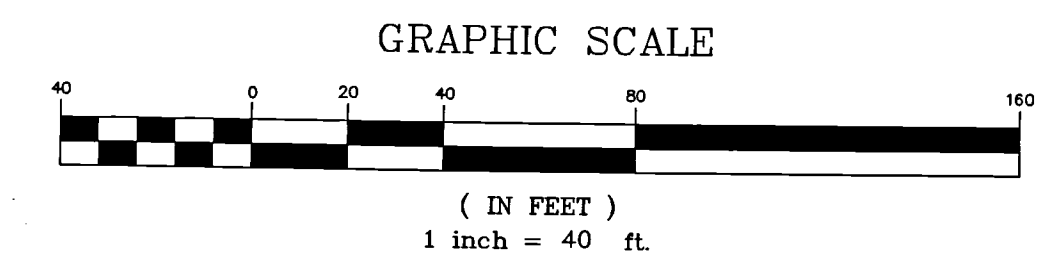

REVISIONS	KAL	SJM	DATE	ADDENDUM #2
			APRIL 17, 2007	

EAST WAKE HIGH SCHOOL - PHASE 2A

PROJECT No. 859-0816 WAKE COUNTY PUBLIC SCHOOL SYSTEM WENDELL, NORTH CAROLINA


1460

ADDENDUM #2

C5.1

SITE UTILITY PLAN


PBC+L PERCE BRINKLEY CEASE + LEE 333 FAYETTEVILLE STREET SUITE 1000 RALEIGH, NORTH CAROLINA 27601 TELE: 919-886-9751 FAX: 919-886-1751

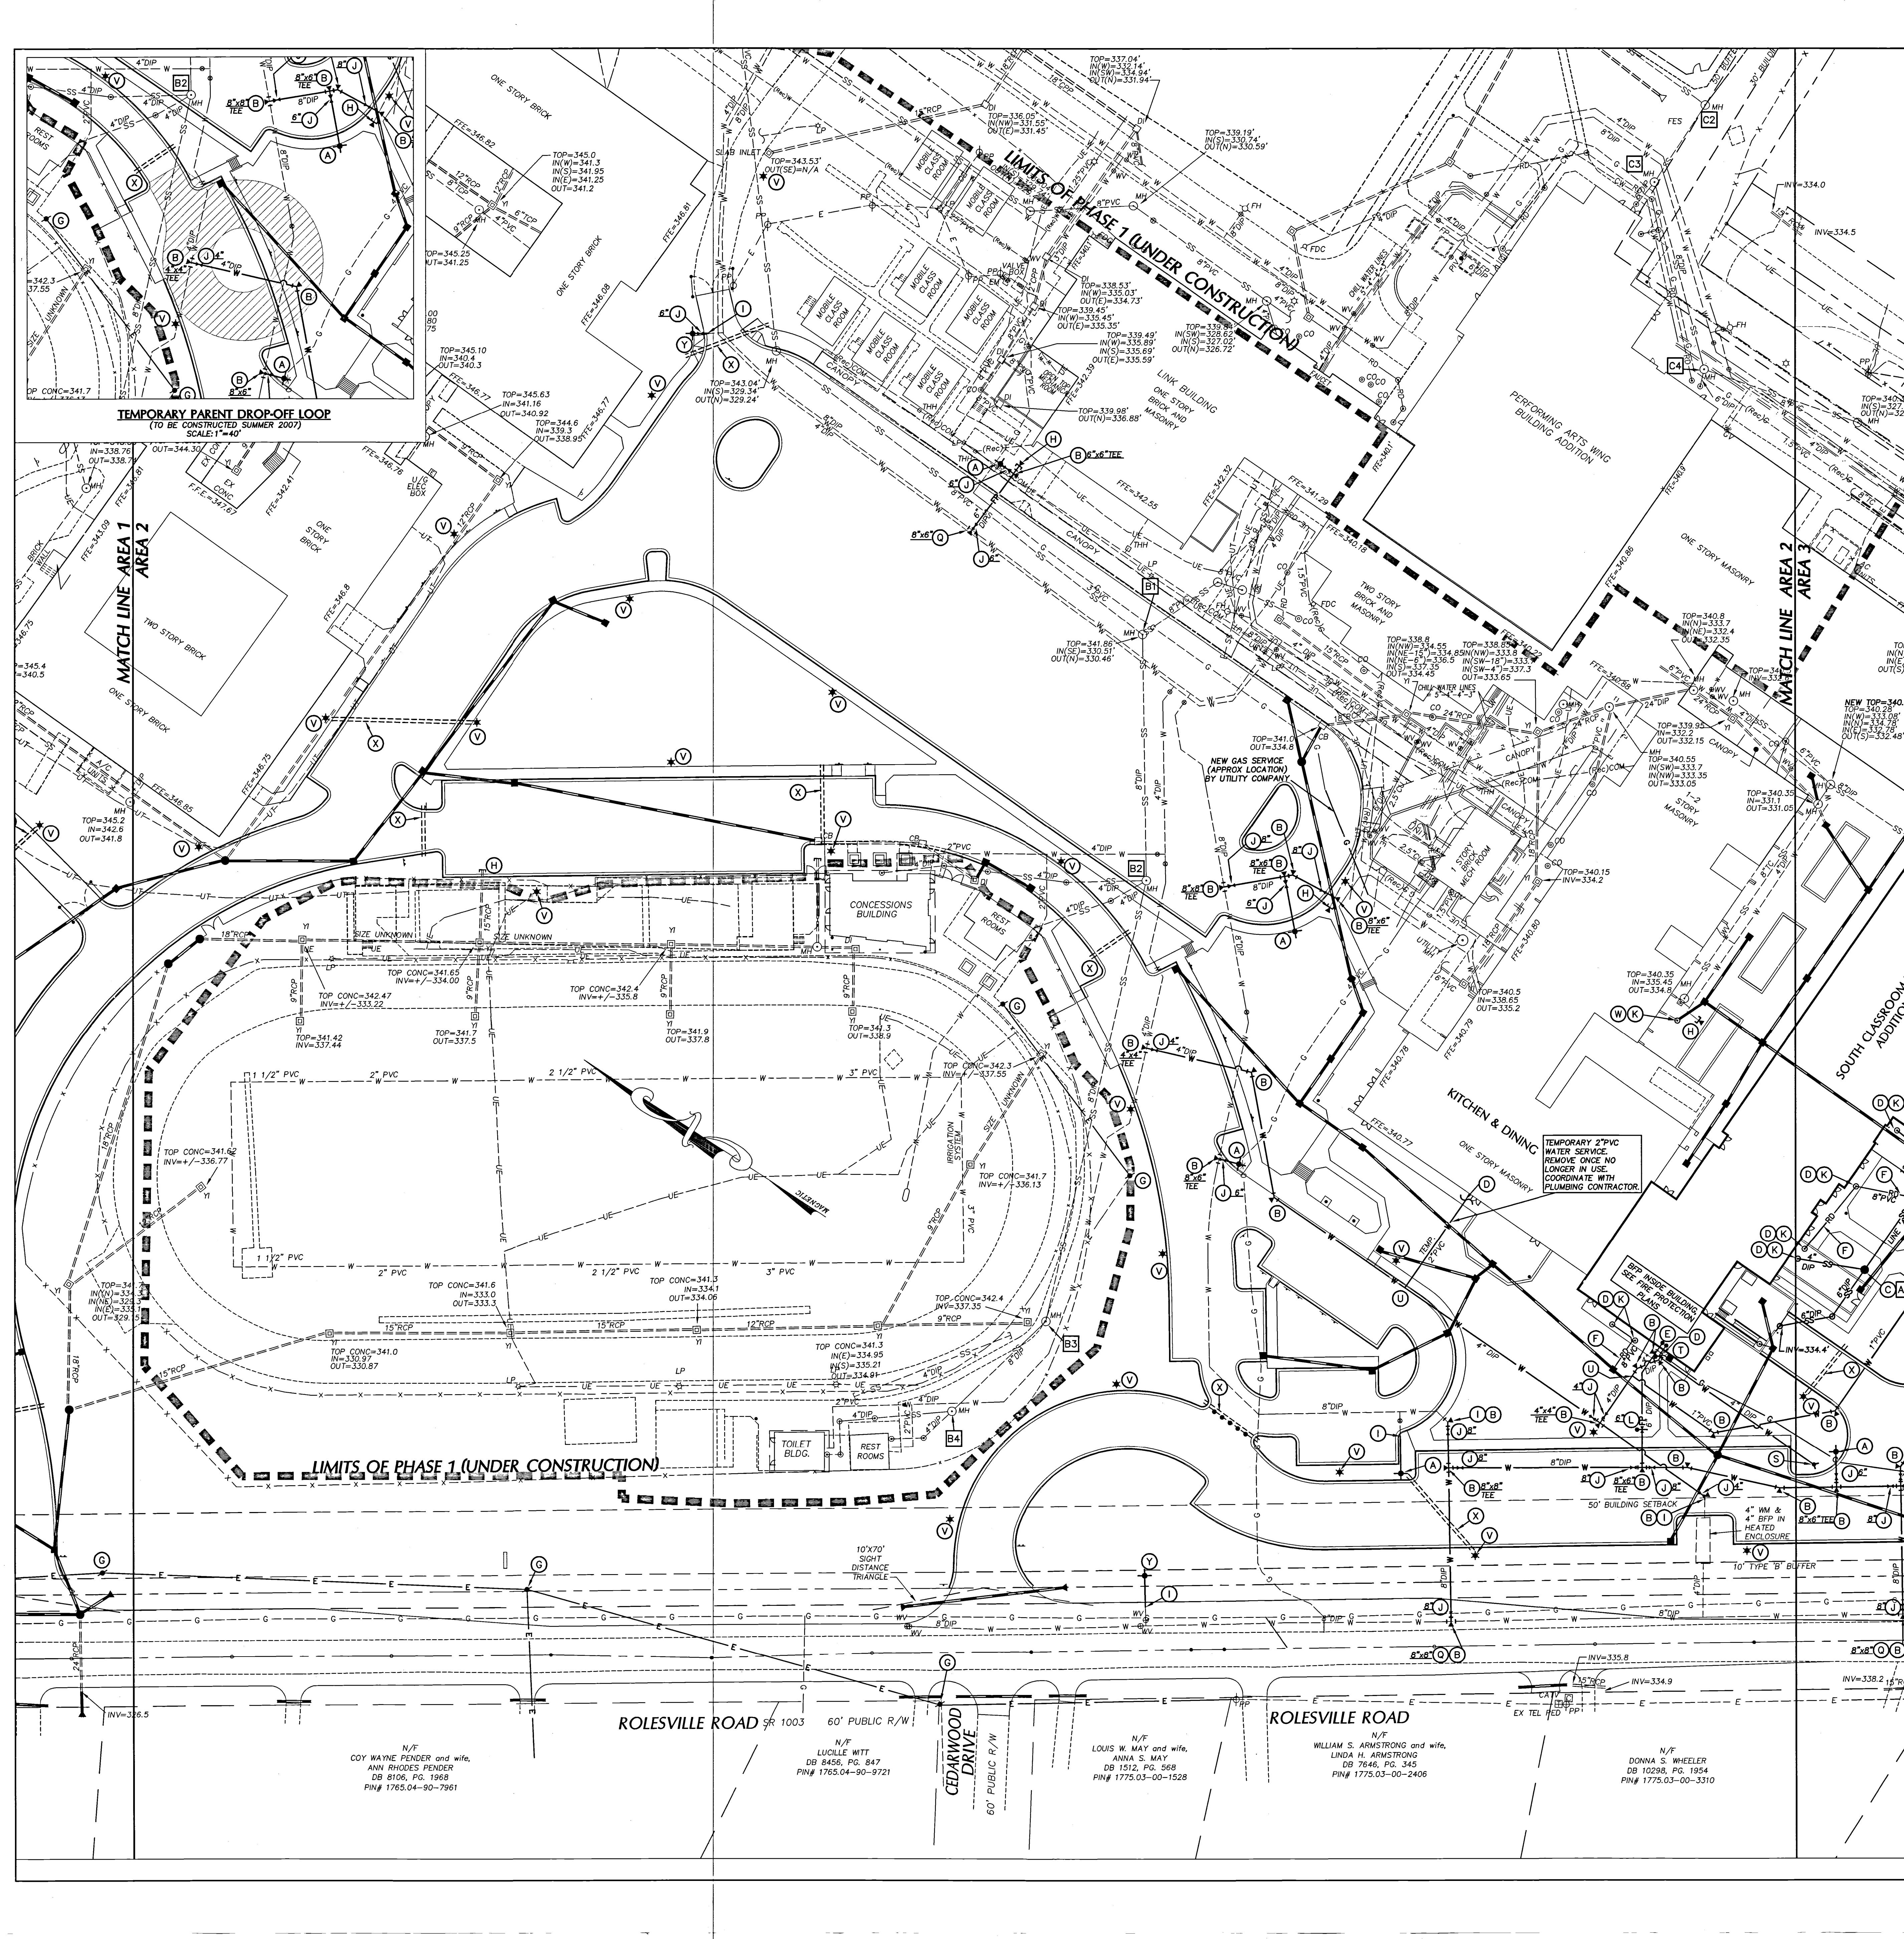


UTILITY LEGEND	
EXISTING	PROPOSED
OVERHEAD ELECTRICAL	---
UNDERGROUND ELECTRICAL	---
ROOF DRAIN COLLECTOR	---
GAS	---
SANITARY SEWER	---
TELEPHONE	---
UNDERGROUND TELEPHONE	---
WATER	---
LIGHTING CONDUIT	---
STORM DRAIN	---
LIGHT POLE	---
UTILITY POLE	---
MANHOLE	---
CLEAN OUT	---
DROP INLET, CATCH BASIN	---
FIRE HYDRANT	---
WATER VALVE	---
STORM STRUCTURE NO.	---
SANITARY SEWER STRUCTURE NO.	---

- GENERAL NOTES**
- ALL UTILITY CONSTRUCTION METHODS, MATERIALS AND TESTING SHALL BE IN ACCORDANCE WITH TOWN OF WENDELL STANDARDS AND SPECIFICATIONS.
 - CONTRACTOR IS RESPONSIBLE FOR ALL DAMAGES DURING CONSTRUCTION AND SHALL MAKE REPAIRS AT NO EXPENSE TO THE OWNER.
 - INSTALL WATERLINES WITH A MINIMUM 4'-FT OF COVER AND PROVIDE CONCRETE THRUST BLOCKING AT ALL BENDS AND TEES PER DETAIL 90° BENDS IN WATERLINES SHALL NOT BE INSTALLED. INSTALL 2 45° BENDS IN LIEU OF 90° BENDS WHERE NECESSARY.
 - INSTALL WATERLINES CROSSING OVER SEWER MAINS WITH A MINIMUM VERTICAL CLEARANCE OF 18-IN. INSTALL WATERLINES CROSSING UNDER SEWER MAINS WITH A MINIMUM VERTICAL CLEARANCE OF 12-IN. SEWER MAINS CROSSING OVER A WATERLINE SHALL BE CONSTRUCTED OF DIP FOR A DISTANCE 10-FT ON EITHER SIDE OF THE CROSSING. ALL SUCH CROSSINGS SHALL BE BACKFILLED WITH #67 STONE TO THE CROWN OF THE UPPER PIPE. COST OF STONE SHALL BE INCLUDED IN THE BASE BID.
 - ALL CONSTRUCTION SHALL COMPLY WITH ALL APPLICABLE NCSCB AND OSHA REQUIREMENTS.
 - WATER MAINS SHALL BE INSTALLED WITH A MINIMUM VERTICAL CLEARANCE OF 12-IN TO STORM DRAINAGE PIPES. WATER AND SEWER MAINS INSTALLED UNDER STORM DRAINAGE PIPES SHALL BE PROTECTED BY POURING A CONCRETE PAD UNDER THE STORM DRAINAGE PIPE TO PREVENT FUTURE SETTLEMENT. COST OF CONCRETE PAD SHALL BE INCLUDED IN THE BASE BID.
 - COORDINATE AND SCHEDULE INSTALLATION OF ALL UTILITIES WITH UTILITY COMPANIES AND OTHER TRADES INCLUDING: NATURAL GAS, ELECTRICITY, TELEPHONE AND CATV.
 - VERIFY EXISTING CONDITIONS AND CONNECTIONS TO EXISTING UTILITIES PRIOR TO CONSTRUCTION. NOTIFY ARCHITECT IF ANY DISCREPANCIES ARE DISCOVERED.
 - MAINTAIN ALL EXISTING ACCESS ROADS CLEAR AND UNOBSTRUCTED AT ALL TIMES DURING CONSTRUCTION. ACCESS ROADS SHALL BE EXTENDED AS NEEDED.
 - ALL EXISTING FIRE LANES ARE TO REMAIN FREE AND UNOBSTRUCTED AT ALL TIMES DURING CONSTRUCTION.
 - ALL ROOF DRAINS SHALL BE 6" PVC (SCH 40) @ 1.04% MIN. SLOPE UNLESS INDICATED OTHERWISE. USE DUCTILE IRON WHEN COVER IS LESS THAN 24-IN.
 - CONTRACTOR TO PROVIDE THE NECESSARY FITTINGS, ETC. TO MAKE THE DOMESTIC WATER LINE CONNECTION INSIDE OF THE BUILDING.

- KEY NOTES**
- (A) FIRE HYDRANT ASSEMBLY, SEE DETAIL SHEET C7.4.
 - (B) THRUST BLOCKING, TYP, SEE DETAIL SHEET C7.4.
 - (C) SANITARY SEWER MANHOLE, SEE DETAIL SHEET C7.4.
 - (D) EXTEND SERVICE TO WITHIN 5'-0" OF BUILDING WALL. SEE PLUMBING PLANS FOR EXACT LOCATION AND INVERT ELEVATION.
 - (E) EXTEND WATER MAIN TO 12-IN ABOVE FINISH FLOOR FOR FIRE PROTECTION CONNECTION, SEE DETAIL SHEET C7.4.
 - (F) ALL ROOF DRAINS SHALL BE 6" PVC (SCH 40) @ 1.04% SLOPE (UNLESS LABELED OTHERWISE). ROOF DRAINS SHALL BE DIP WHEN COVER IS LESS THAN 12 INCHES. PROVIDE ALL FITTINGS AND CLEANOUTS NECESSARY FOR INSTALLATION.
 - (G) NEW UTILITY POLE BY UTILITY COMPANY. COORDINATE INSTALLATION AND ROUTE LOCATION WITH UTILITY COMPANY.
 - (H) MJ PLUG AND BLOCKING.
 - (I) CONNECT TO EXISTING WATER MAIN. INSTALL FITTINGS AS NECESSARY. COORDINATE OUTAGE WITH OWNER.
 - (J) GATE VALVE AND VALVE BOX, SEE DETAIL SHEET C7.7.
 - (K) STANDARD CLEANOUT, SEE DETAIL SHEET C7.4.
 - (L) POST INDICATOR VALVE, SEE SPECIFICATIONS.
 - (M) THRUST COLLAR, SEE DETAIL SHEET C7.4.
 - (N) PIPE REDUCER.
 - (O) 4" WATER METER, SEE DETAIL SHEET C7.4.
 - (P) 4" RPZ BACKFLOW PREVENTER ABOVE GROUND WITHIN HEATED ENCLOSURE, SEE DETAIL SHEET C7.4.
 - (Q) TAPPING SLEEVE, VALVE AND BLOCKING, SEE DETAIL SHEET C7.4.
 - (R) CAP EXISTING SANITARY SEWER SERVICE.
 - (S) FIRE DEPARTMENT CONNECTION, SEE DETAIL SHEET C7.4.
 - (T) GAS METER, SEE MECHANICAL PLANS. UTILITY COMPANY TO PROVIDE SERVICE. COORDINATE WITH UTILITY COMPANY.
 - (U) WATER SERVICE TAP. SEE DETAIL SHEET C7.7.
 - (V) LIGHT POLE TO BE INSTALLED BY PROGRESS ENERGY. CONTRACTOR TO COORDINATE AND SCHEDULE WORK SEQUENCE.
 - (W) CONNECT TO EXISTING SERVICE. MATCH EXISTING PIPE SIZE. COORDINATE ANY OUTAGE WITH OWNER.
 - (X) TWO 3" PVC CONDUITS. 24-INCH MINIMUM COVER. CAP 2'-0" OUTSIDE BACK OF CURB/EDGE OF PAVEMENT.
 - (Y) RELOCATE EXISTING FIRE HYDRANT. SEE FIRE HYDRANT ASSEMBLY DETAIL ON SHEET C7.4 FOR ADDITIONAL INFORMATION.
 - (Z) NON-FREEZE YARD HYDRANT, SEE DETAIL SHEET C7.7. SEE ARCHITECTURAL PLANS FOR INTERIOR LOCATION.

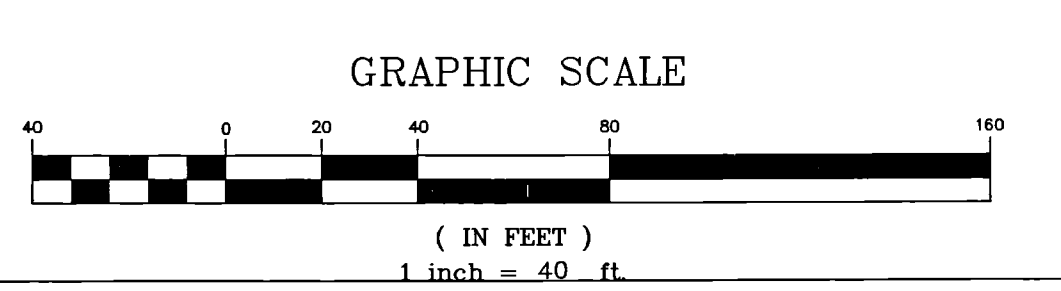

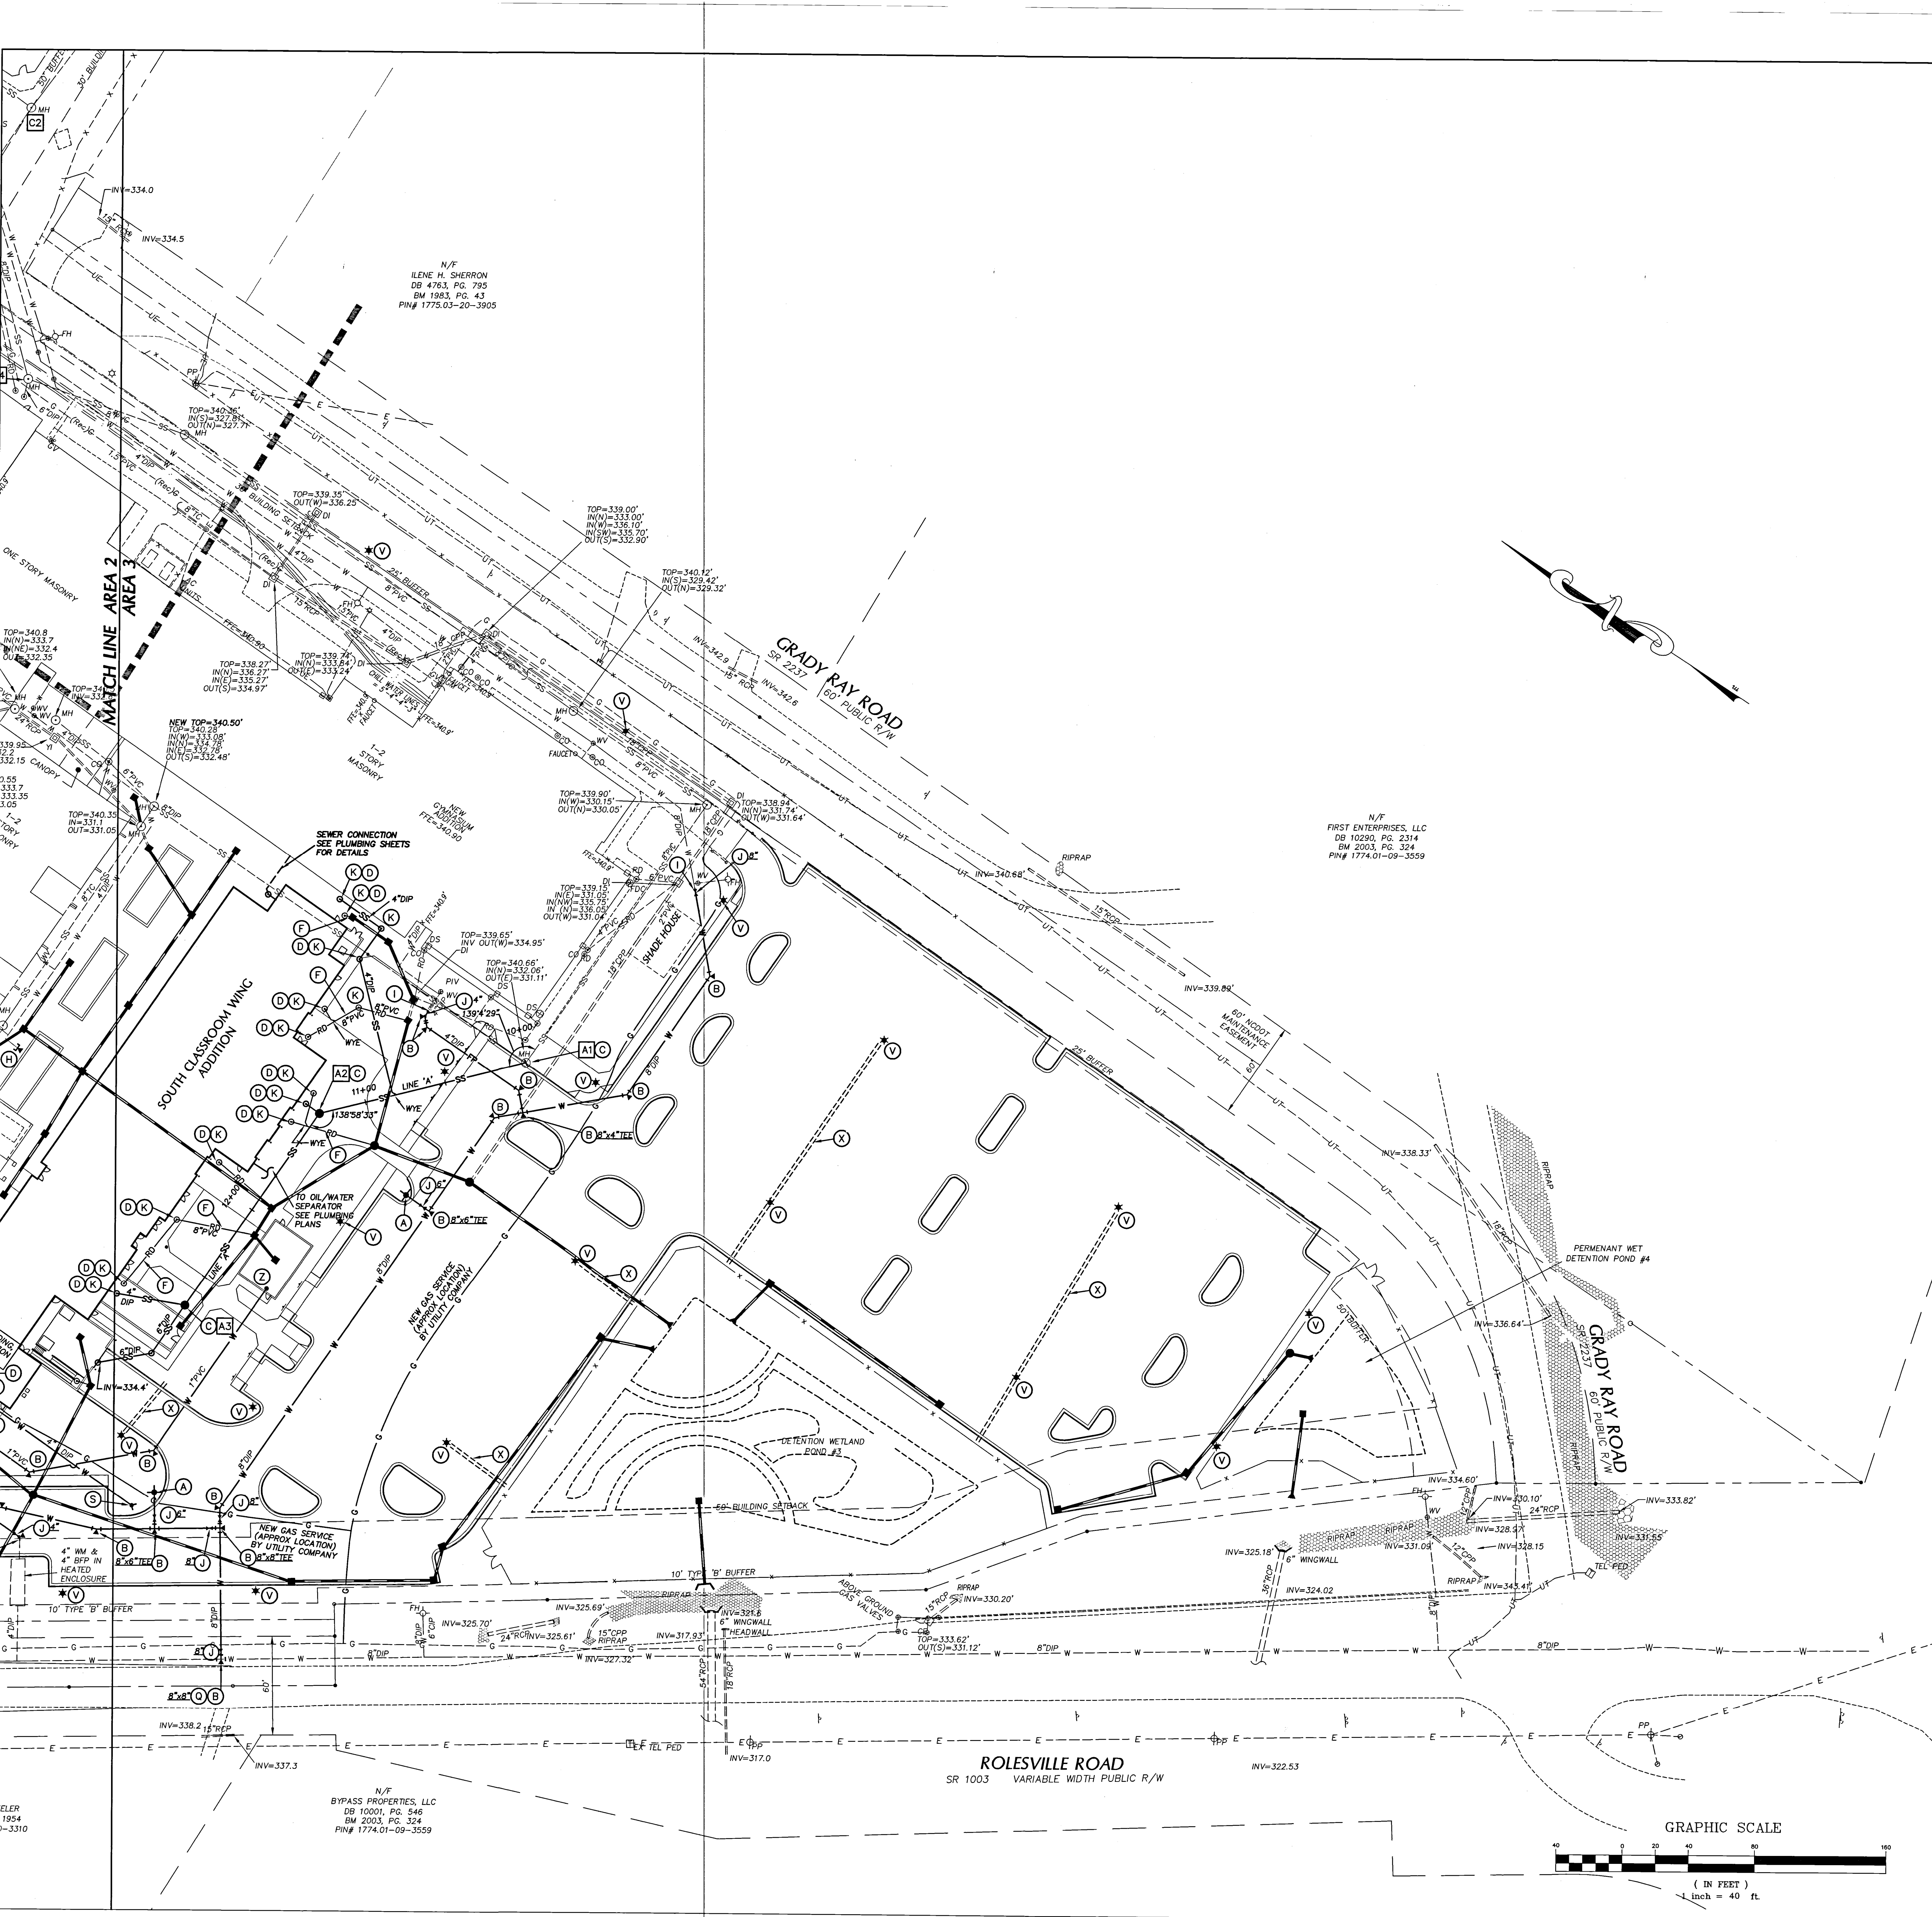

UTILITY LEGEND		
	EXISTING	PROPOSED
OVERHEAD ELECTRICAL	E-----	E-----
UNDERGROUND ELECTRICAL	UE-----	UE-----
ROOF DRAIN COLLECTOR	RD-----	RD-----
GAS	G-----	G-----
SANITARY SEWER	SS-----	SS-----
TELEPHONE	T-----	T-----
UNDERGROUND TELEPHONE	UT-----	UT-----
WATER	W-----	W-----
LIGHTING CONDUIT	LC-----	LC-----
STORM DRAIN	SD-----	SD-----
LIGHT POLE	☆ LP	★
UTILITY POLE	⊙ PP	⊙
MANHOLE	⊙ MH	⊙
CLEAN OUT	⊙ CO	⊙
DROP INLET, CATCH BASIN	□ DI, CB	■
FIRE HYDRANT	⊙ FH	⊙
WATER VALVE	⊙ WV	⊙
STORM STRUCTURE NO.		29
SANITARY SEWER STRUCTURE NO.		2

- GENERAL NOTES**
1. ALL UTILITY CONSTRUCTION METHODS, MATERIALS AND TESTING SHALL BE IN ACCORDANCE WITH TOWN OF WENDELL STANDARDS AND SPECIFICATIONS.
 2. CONTRACTOR IS RESPONSIBLE FOR ALL DAMAGES DURING CONSTRUCTION AND SHALL MAKE REPAIRS AT NO EXPENSE TO THE OWNER.
 3. INSTALL WATERLINES WITH A MINIMUM 4'-FT OF COVER AND PROVIDE CONCRETE THRUST BLOCKING AT ALL BENDS AND TEES PER DETAIL 90° BENDS IN WATERLINES SHALL NOT BE INSTALLED. INSTALL 2 45° BENDS IN LIEU OF 90° BENDS WHERE NECESSARY.
 4. INSTALL WATERLINES CROSSING OVER SEWER MAINS WITH A MINIMUM VERTICAL CLEARANCE OF 18-IN. INSTALL WATERLINES CROSSING UNDER SEWER MAINS WITH A MINIMUM VERTICAL CLEARANCE OF 12-IN. SEWER MAINS CROSSING OVER A WATERLINE SHALL BE CONSTRUCTED 6" DIP FOR A DISTANCE 10'-FT ON EITHER SIDE OF THE CROSSING. ALL SUCH CROSSINGS SHALL BE BACKFILLED WITH #67 STONE TO THE CROWN OF THE UPPER PIPE. COST OF STONE SHALL BE INCLUDED IN THE BASE BID.
 5. ALL CONSTRUCTION SHALL COMPLY WITH ALL APPLICABLE NCSBC AND OSHA REQUIREMENTS.
 6. WATER MAINS SHALL BE INSTALLED WITH A MINIMUM VERTICAL CLEARANCE OF 12-IN TO STORM DRAINAGE PIPES. WATER AND SEWER MAINS INSTALLED UNDER STORM DRAINAGE PIPE SHALL BE PROTECTED BY POURING A CONCRETE PAD UNDER THE STORM DRAINAGE PIPE TO PREVENT FUTURE SETTLEMENT. COST OF CONCRETE PAD SHALL BE INCLUDED IN THE BASE BID.
 7. COORDINATE AND SCHEDULE INSTALLATION OF ALL UTILITIES WITH UTILITY COMPANIES AND OTHER TRADES INCLUDING: NATURAL GAS, ELECTRICITY, TELEPHONE AND CATV.
 8. VERIFY EXISTING CONDITIONS AND CONNECTIONS TO EXISTING UTILITIES PRIOR TO CONSTRUCTION. NOTIFY ARCHITECT IF ANY DISCREPANCIES ARE DISCOVERED.
 9. MAINTAIN ALL EXISTING ACCESS ROADS CLEAR AND UNOBSTRUCTED AT ALL TIMES DURING CONSTRUCTION. ACCESS ROADS SHALL BE EXTENDED AS NEEDED.
 10. ALL EXISTING FIRE LANES ARE TO REMAIN FREE AND UNOBSTRUCTED AT ALL TIMES DURING CONSTRUCTION.
 11. ALL ROOF DRAINS SHALL BE 6" PVC (SCH 40) @ 1.04% MIN. SLOPE UNLESS INDICATED OTHERWISE. USE DUCTILE IRON WHEN COVER IS LESS THAN 24-IN.
 12. CONTRACTOR TO PROVIDE THE NECESSARY FITTINGS, ETC. TO MAKE THE DOMESTIC WATER LINE CONNECTION INSIDE OF THE BUILDING.

- KEY NOTES**
- (A) FIRE HYDRANT ASSEMBLY, SEE DETAIL SHEET C7.4.
 - (B) THRUST BLOCKING, TYP, SEE DETAIL SHEET C7.4.
 - (C) SANITARY SEWER MANHOLE, SEE DETAIL SHEET C7.4.
 - (D) EXTEND SERVICE TO WITHIN 5'-0" OF BUILDING WALL. SEE PLUMBING PLANS FOR EXACT LOCATION AND INVERT ELEVATION.
 - (E) EXTEND WATER MAIN TO 12-IN ABOVE FINISH FLOOR FOR FIRE PROTECTION CONNECTION, SEE DETAIL SHEET C7.4.
 - (F) ALL ROOF DRAINS SHALL BE 6" PVC (SCH 40) @ 1.04% SLOPE UNLESS LABELED OTHERWISE. ROOF DRAINS SHALL BE DIP WHEN COVER IS LESS THAN 12 INCHES. PROVIDE ALL FITTINGS AND CLEANOUTS NECESSARY FOR INSTALLATION.
 - (G) NEW UTILITY POLE BY UTILITY COMPANY. COORDINATE INSTALLATION AND ROUTE LOCATION WITH UTILITY COMPANY.
 - (H) MJ PLUG AND BLOCKING.
 - (I) CONNECT TO EXISTING WATER MAIN. INSTALL FITTINGS AS NECESSARY. COORDINATE OUTAGE WITH OWNER.
 - (J) GATE VALVE AND VALVE BOX, SEE DETAIL SHEET C7.7.
 - (K) STANDARD CLEANOUT, SEE DETAIL SHEET C7.4.
 - (L) POST INDICATOR VALVE, SEE SPECIFICATIONS.
 - (M) THRUST COLLAR, SEE DETAIL SHEET C7.4.
 - (N) PIPE REDUCER.
 - (O) 4" WATER METER, SEE DETAIL SHEET C7.4.
 - (P) 4" RPZ BACKFLOW PREVENTER ABOVE GROUND WITHIN HEATED ENCLOSURE, SEE DETAIL SHEET C7.4.
 - (Q) TAPPING SLEEVE, VALVE AND BLOCKING, SEE DETAIL SHEET C7.4.
 - (R) CAP EXISTING SANITARY SEWER SERVICE.
 - (S) FIRE DEPARTMENT CONNECTION, SEE DETAIL SHEET C7.4.
 - (T) GAS METER, SEE MECHANICAL PLANS. UTILITY COMPANY TO PROVIDE SERVICE. COORDINATE WITH UTILITY COMPANY.
 - (U) WATER SERVICE TAP. SEE DETAIL SHEET C7.7.
 - (V) LIGHT POLE TO BE INSTALLED BY PROGRESS ENERGY. CONTRACTOR TO COORDINATE AND SCHEDULE WORK SEQUENCE.
 - (W) CONNECT TO EXISTING SERVICE. MATCH EXISTING PIPE SIZE. COORDINATE ANY OUTAGE WITH OWNER.
 - (X) TWO 3" PVC CONDUITS. 24-INCH MINIMUM COVER. CAP 2'-0" OUTSIDE BACK OF CURB/EDGE OF PAVEMENT.
 - (Y) RELOCATE EXISTING FIRE HYDRANT. SEE FIRE HYDRANT ASSEMBLY DETAIL ON SHEET C7.4 FOR ADDITIONAL INFORMATION.
 - (Z) NON-FREEZE YARD HYDRANT, SEE DETAIL SHEET C7.7. SEE ARCHITECTURAL PLANS FOR INTERIOR LOCATION.

