


■ Miles

0 0 0.01

002

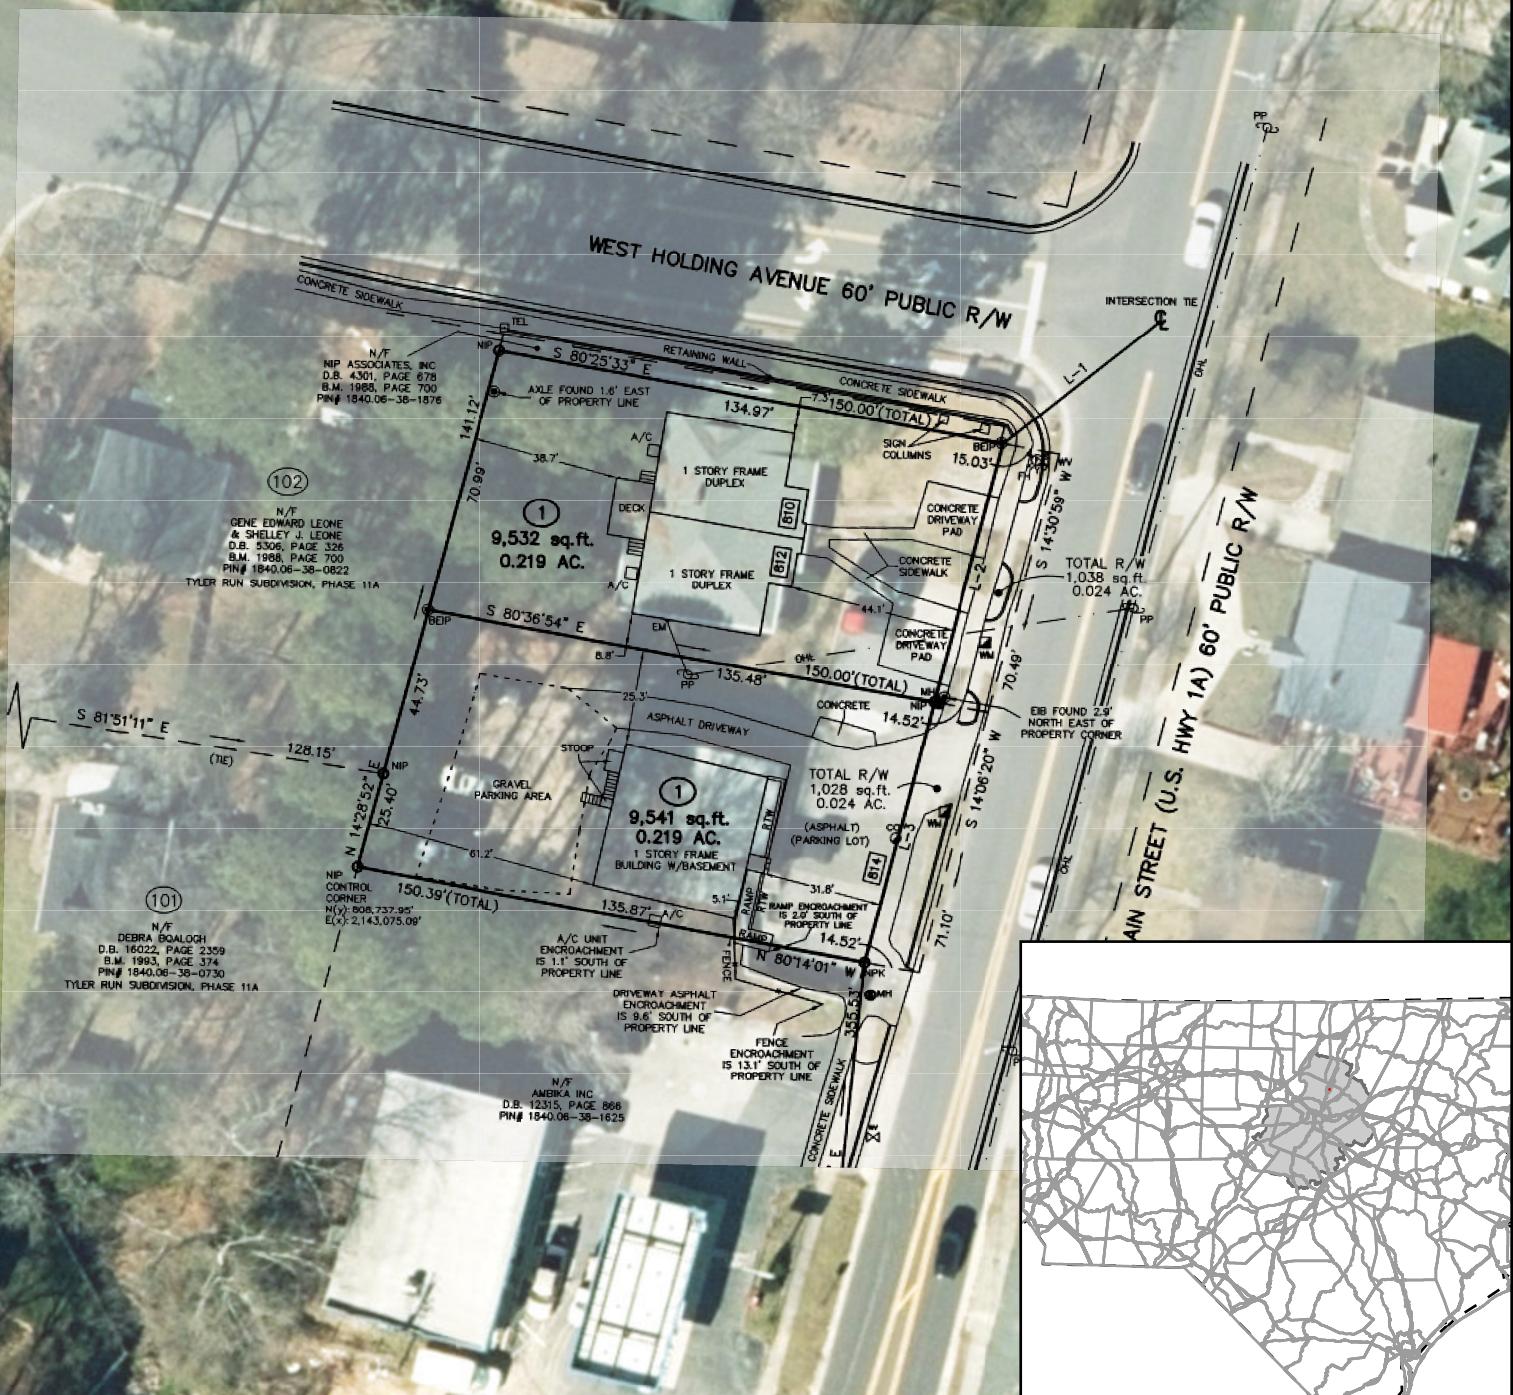

- Existing to be Widened or Adjusted, Bridges
- Existing to be Widened or Adjusted, US1
- Existing to be Widened or Adjusted, local roads
- · · Existing, Frontage Roads
- Existing, Right of Way
- Existing, US1
- · · Existing, local roads
- Proposed, Bridges
- Proposed, Frontage Roads
- Proposed, local roads
- Proposed, Right of Way