


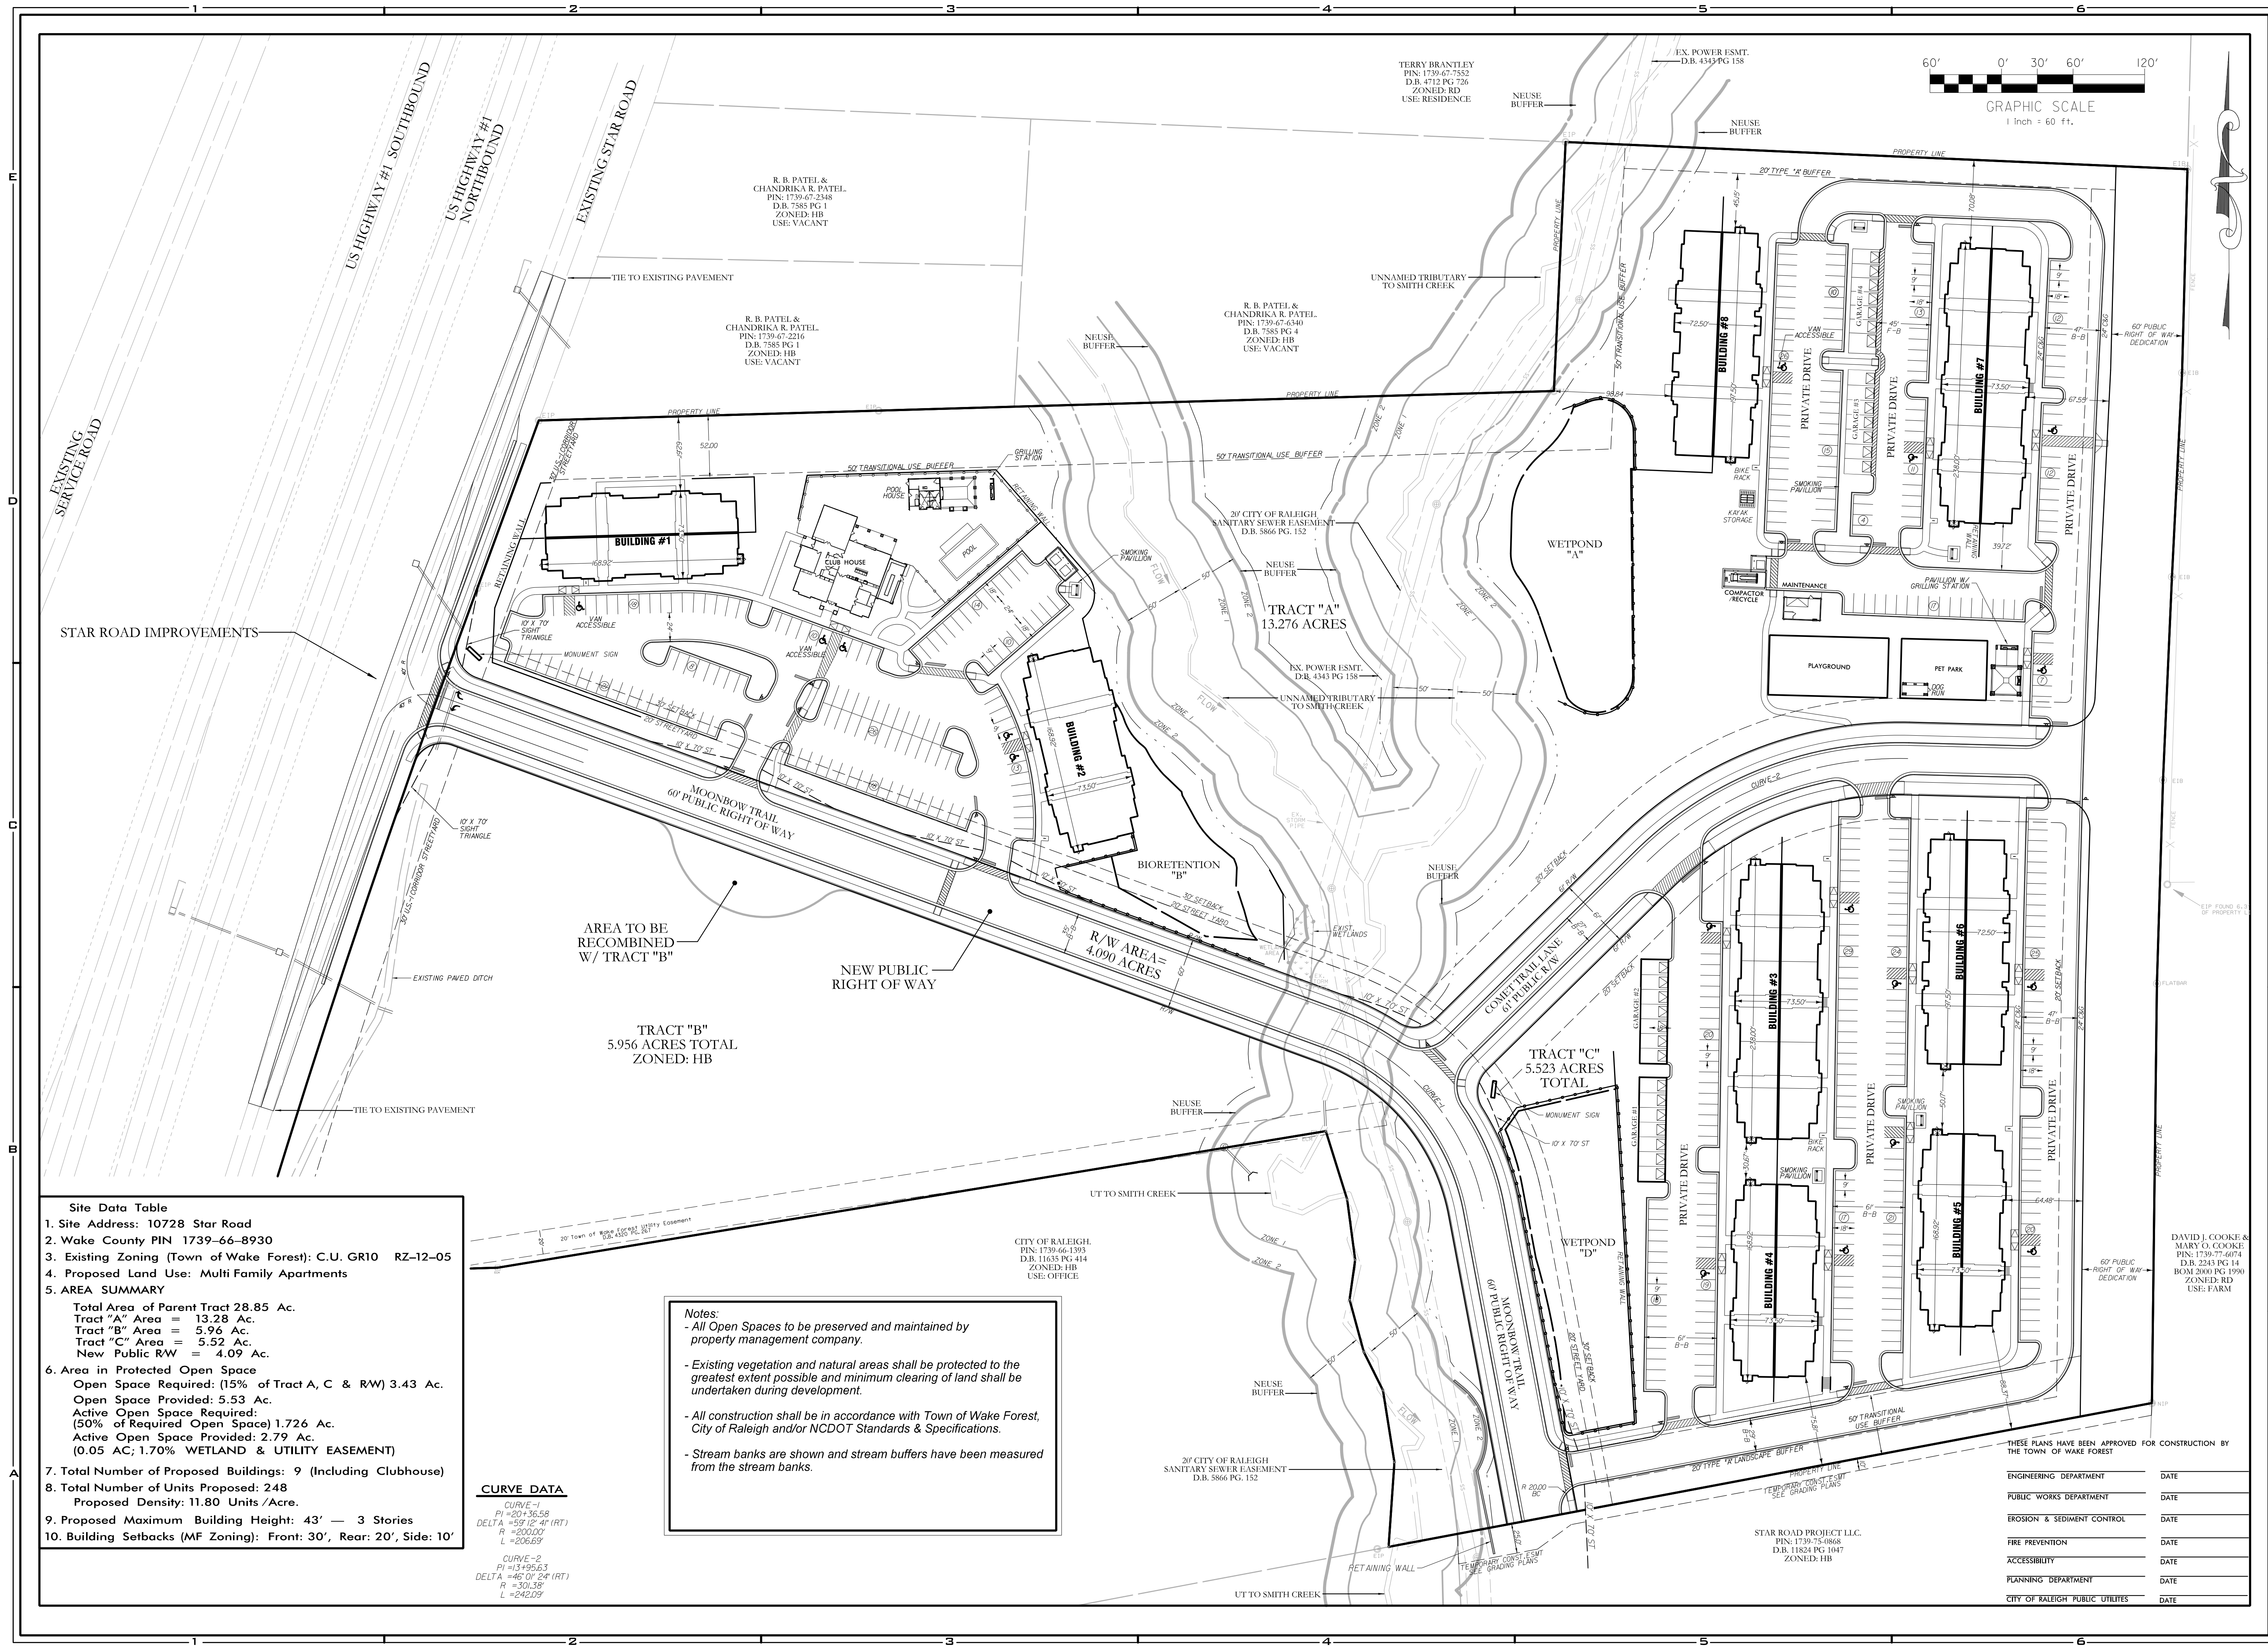

HAWTHORNE AT THE FOREST APARTMENT SITE

DEVELOPER:
EVOLVE COMPANIES
2012 EASTWOOD ROAD
WILMINGTON, NC 28403

NV5
NV5 ENGINEERS & CONSULTANTS, INC.
6750 TRYON ROAD
CARY, NC 27518
P: 919.551.1912
www.NV5.com
NC License # F-1333
Formerly C&T Engineers & Consultants