


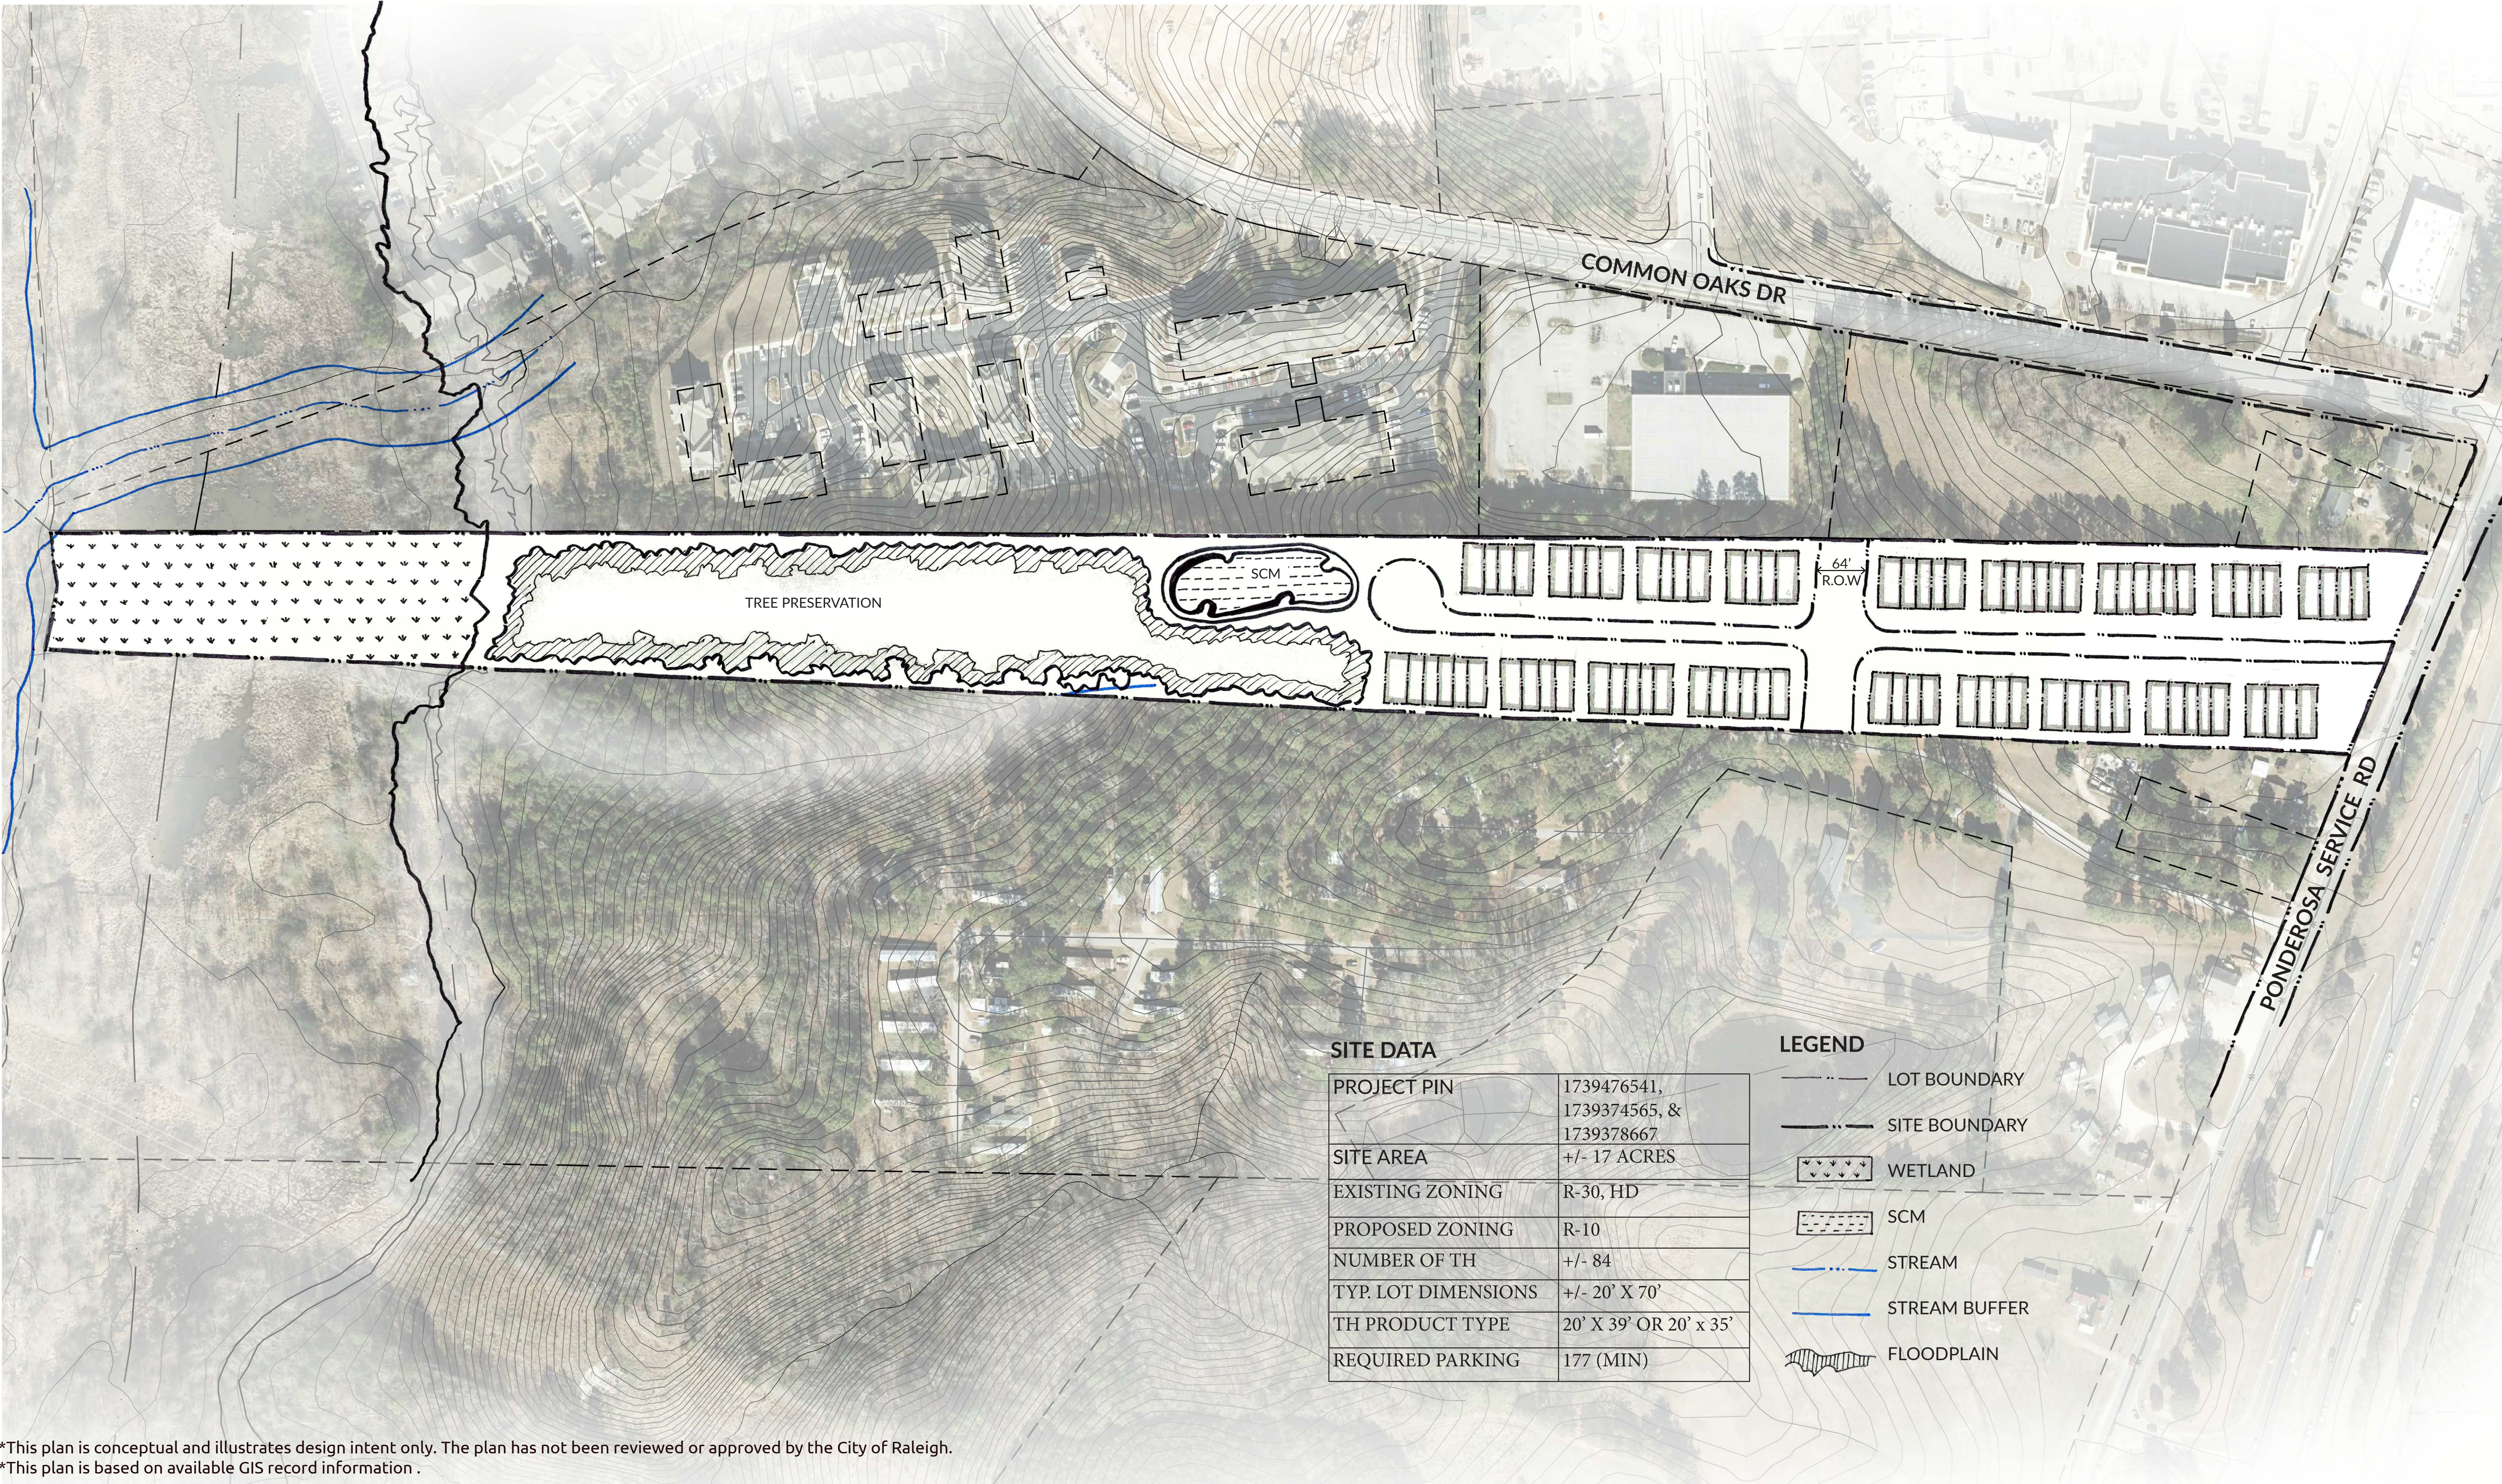

*This plan is conceptual and illustrates design intent only. The plan has not been reviewed or approved by the City of Raleigh.
*This plan is based on available GIS record information .

PONDEROSA- CAPITAL BLVD SITE - KB HOME: SKETCH PLAN