



CONCEPT I I-40 WESTBOUND CD ROADWAY

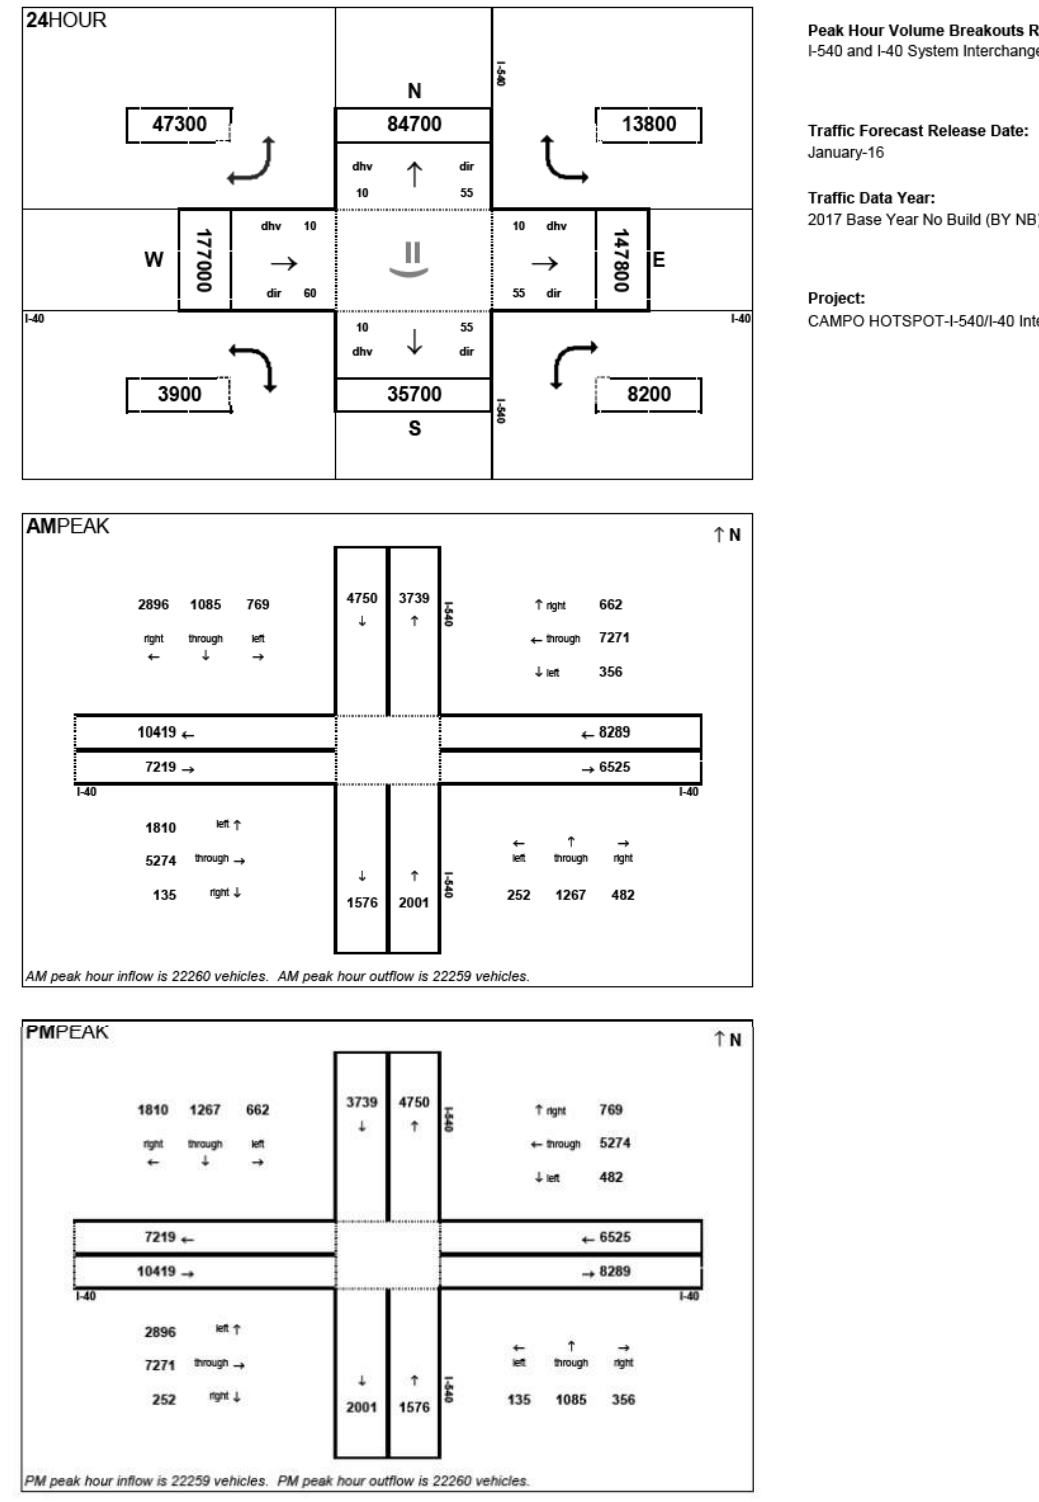



CONCEPT 2 I-540 EASTBOUND RESTRIPIING

PROPOSED LANE MERGE/SHIFT
PROPOSED SHOULDER


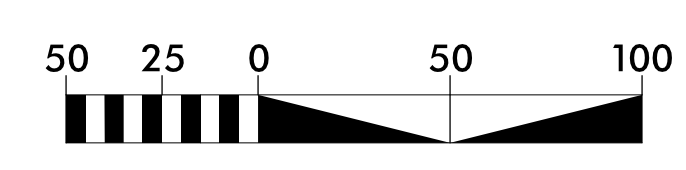


CONCEPTUAL PLANS
SUBJECT TO CHANGE WITHOUT NOTICE
DATE PRINTED: 05/23/2017
TRANSMITTED BY: STV ENGINEERS, INC.




AM DENSITY

PM DENSITY

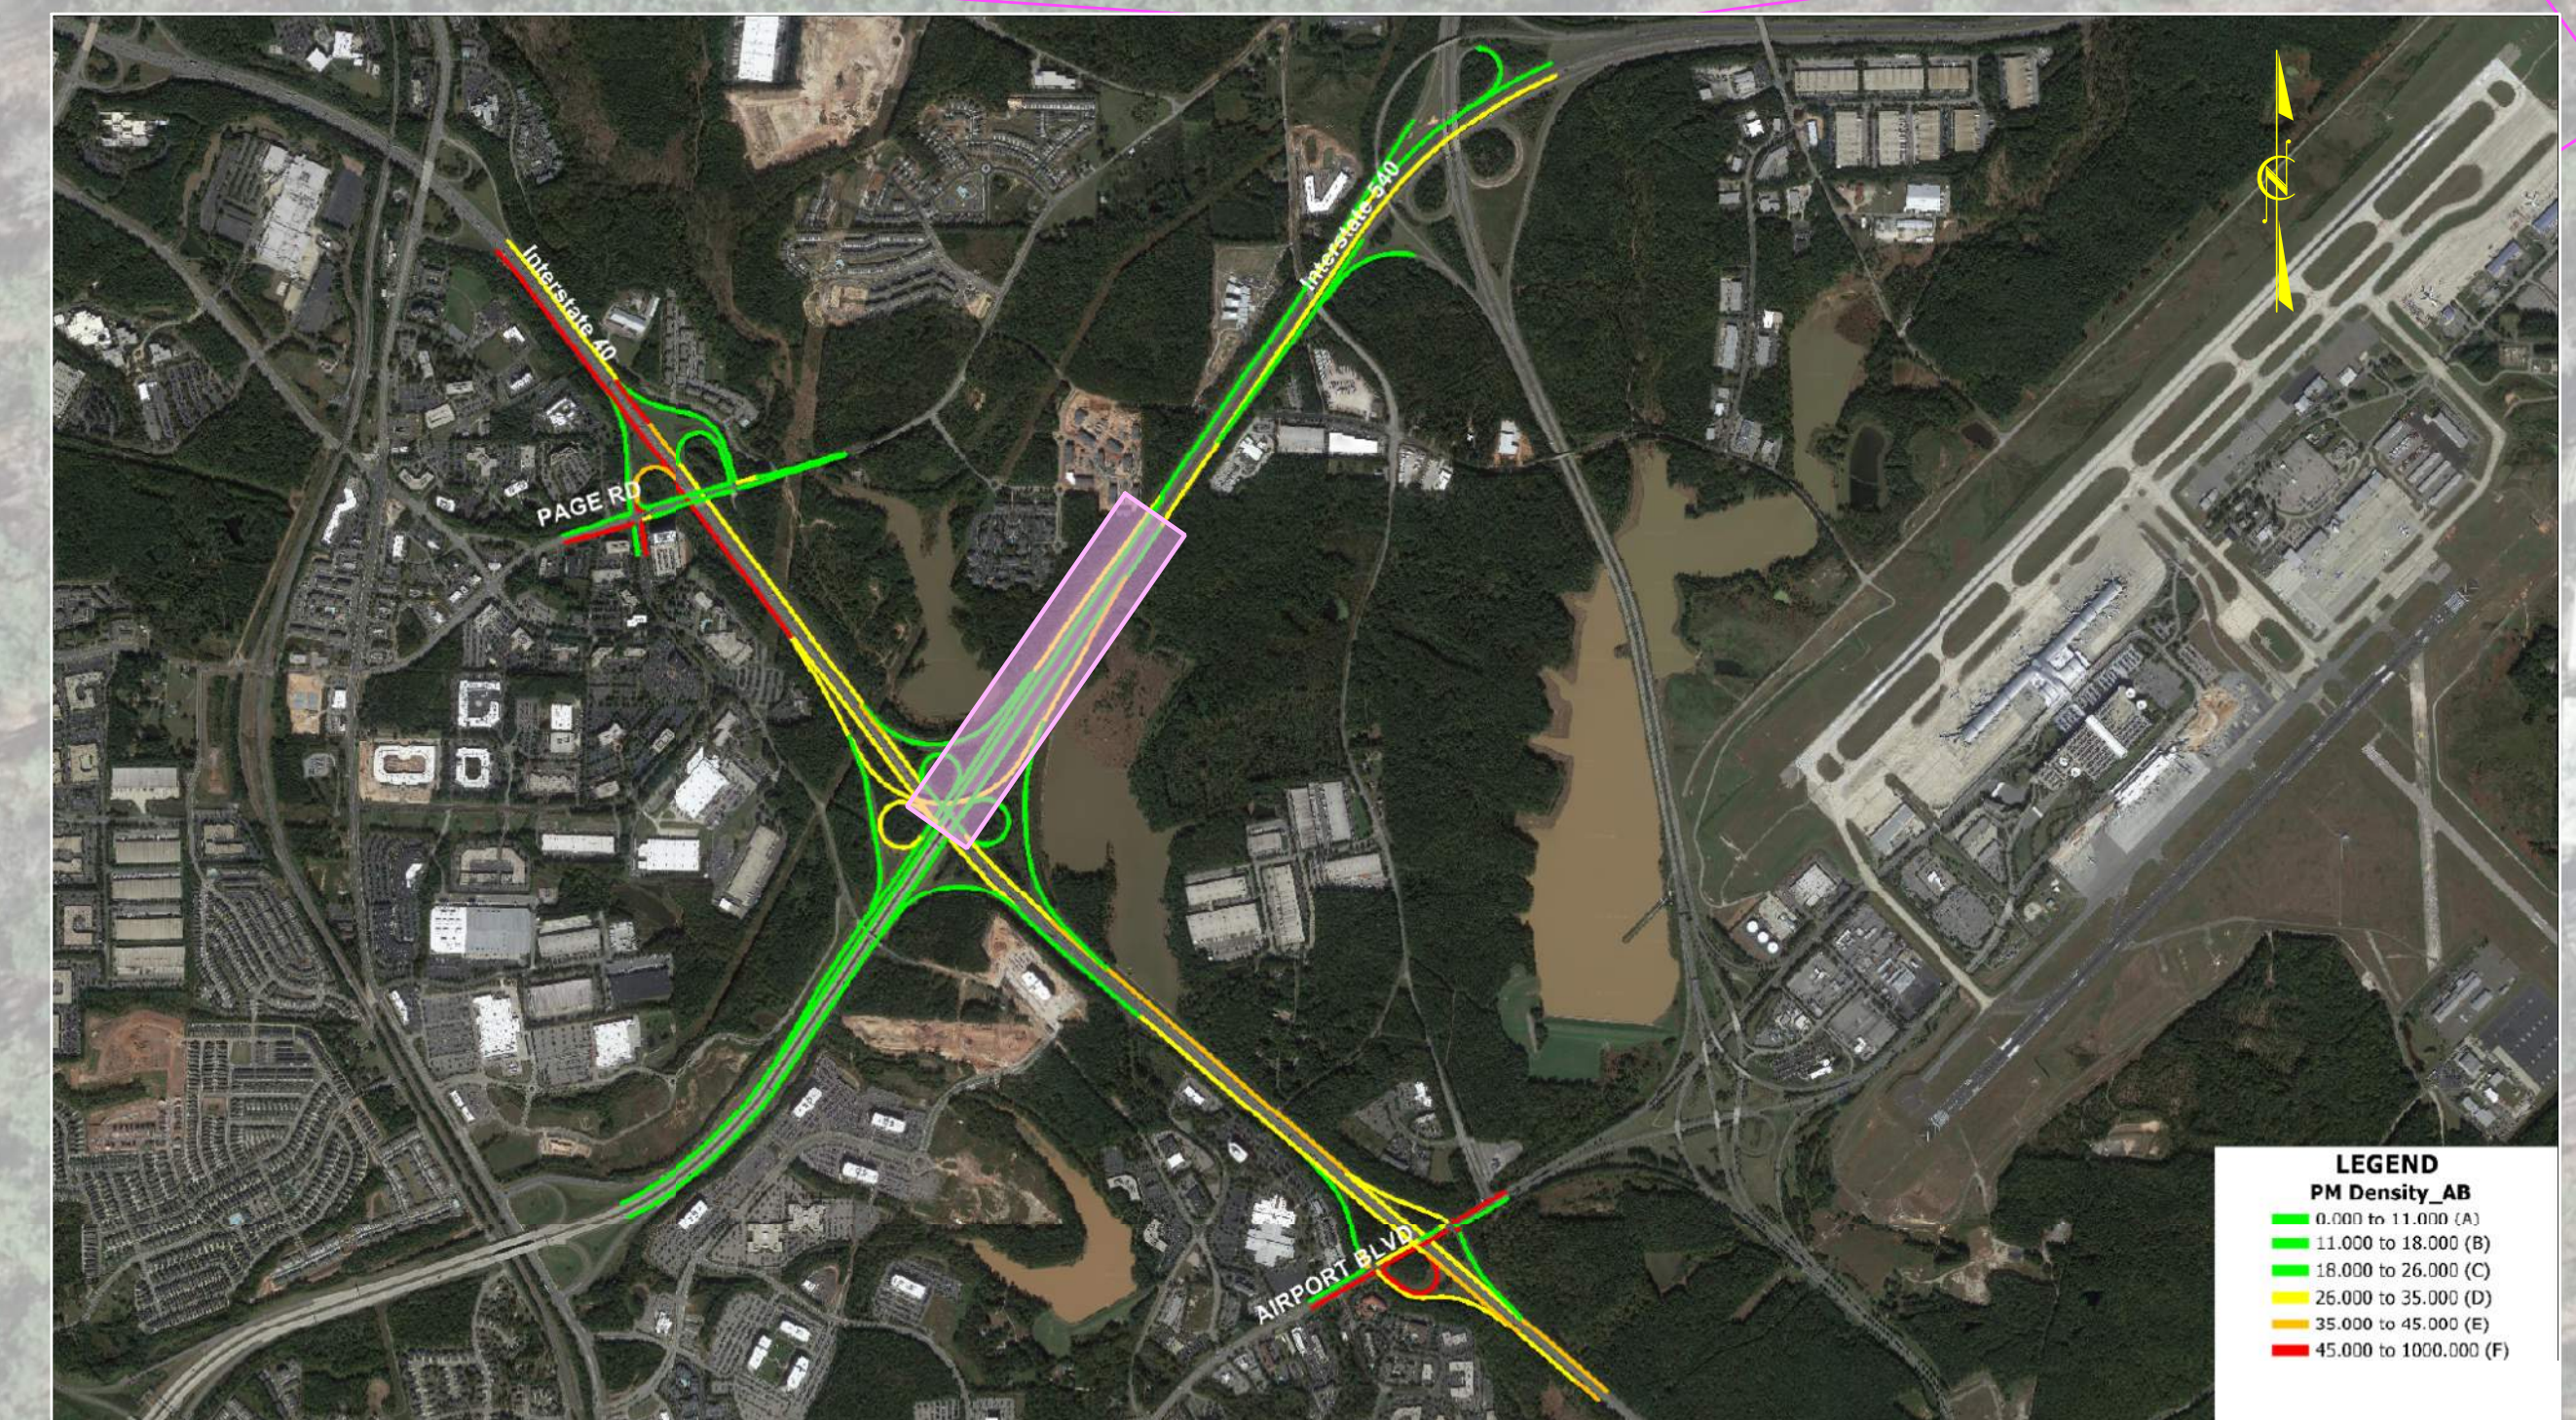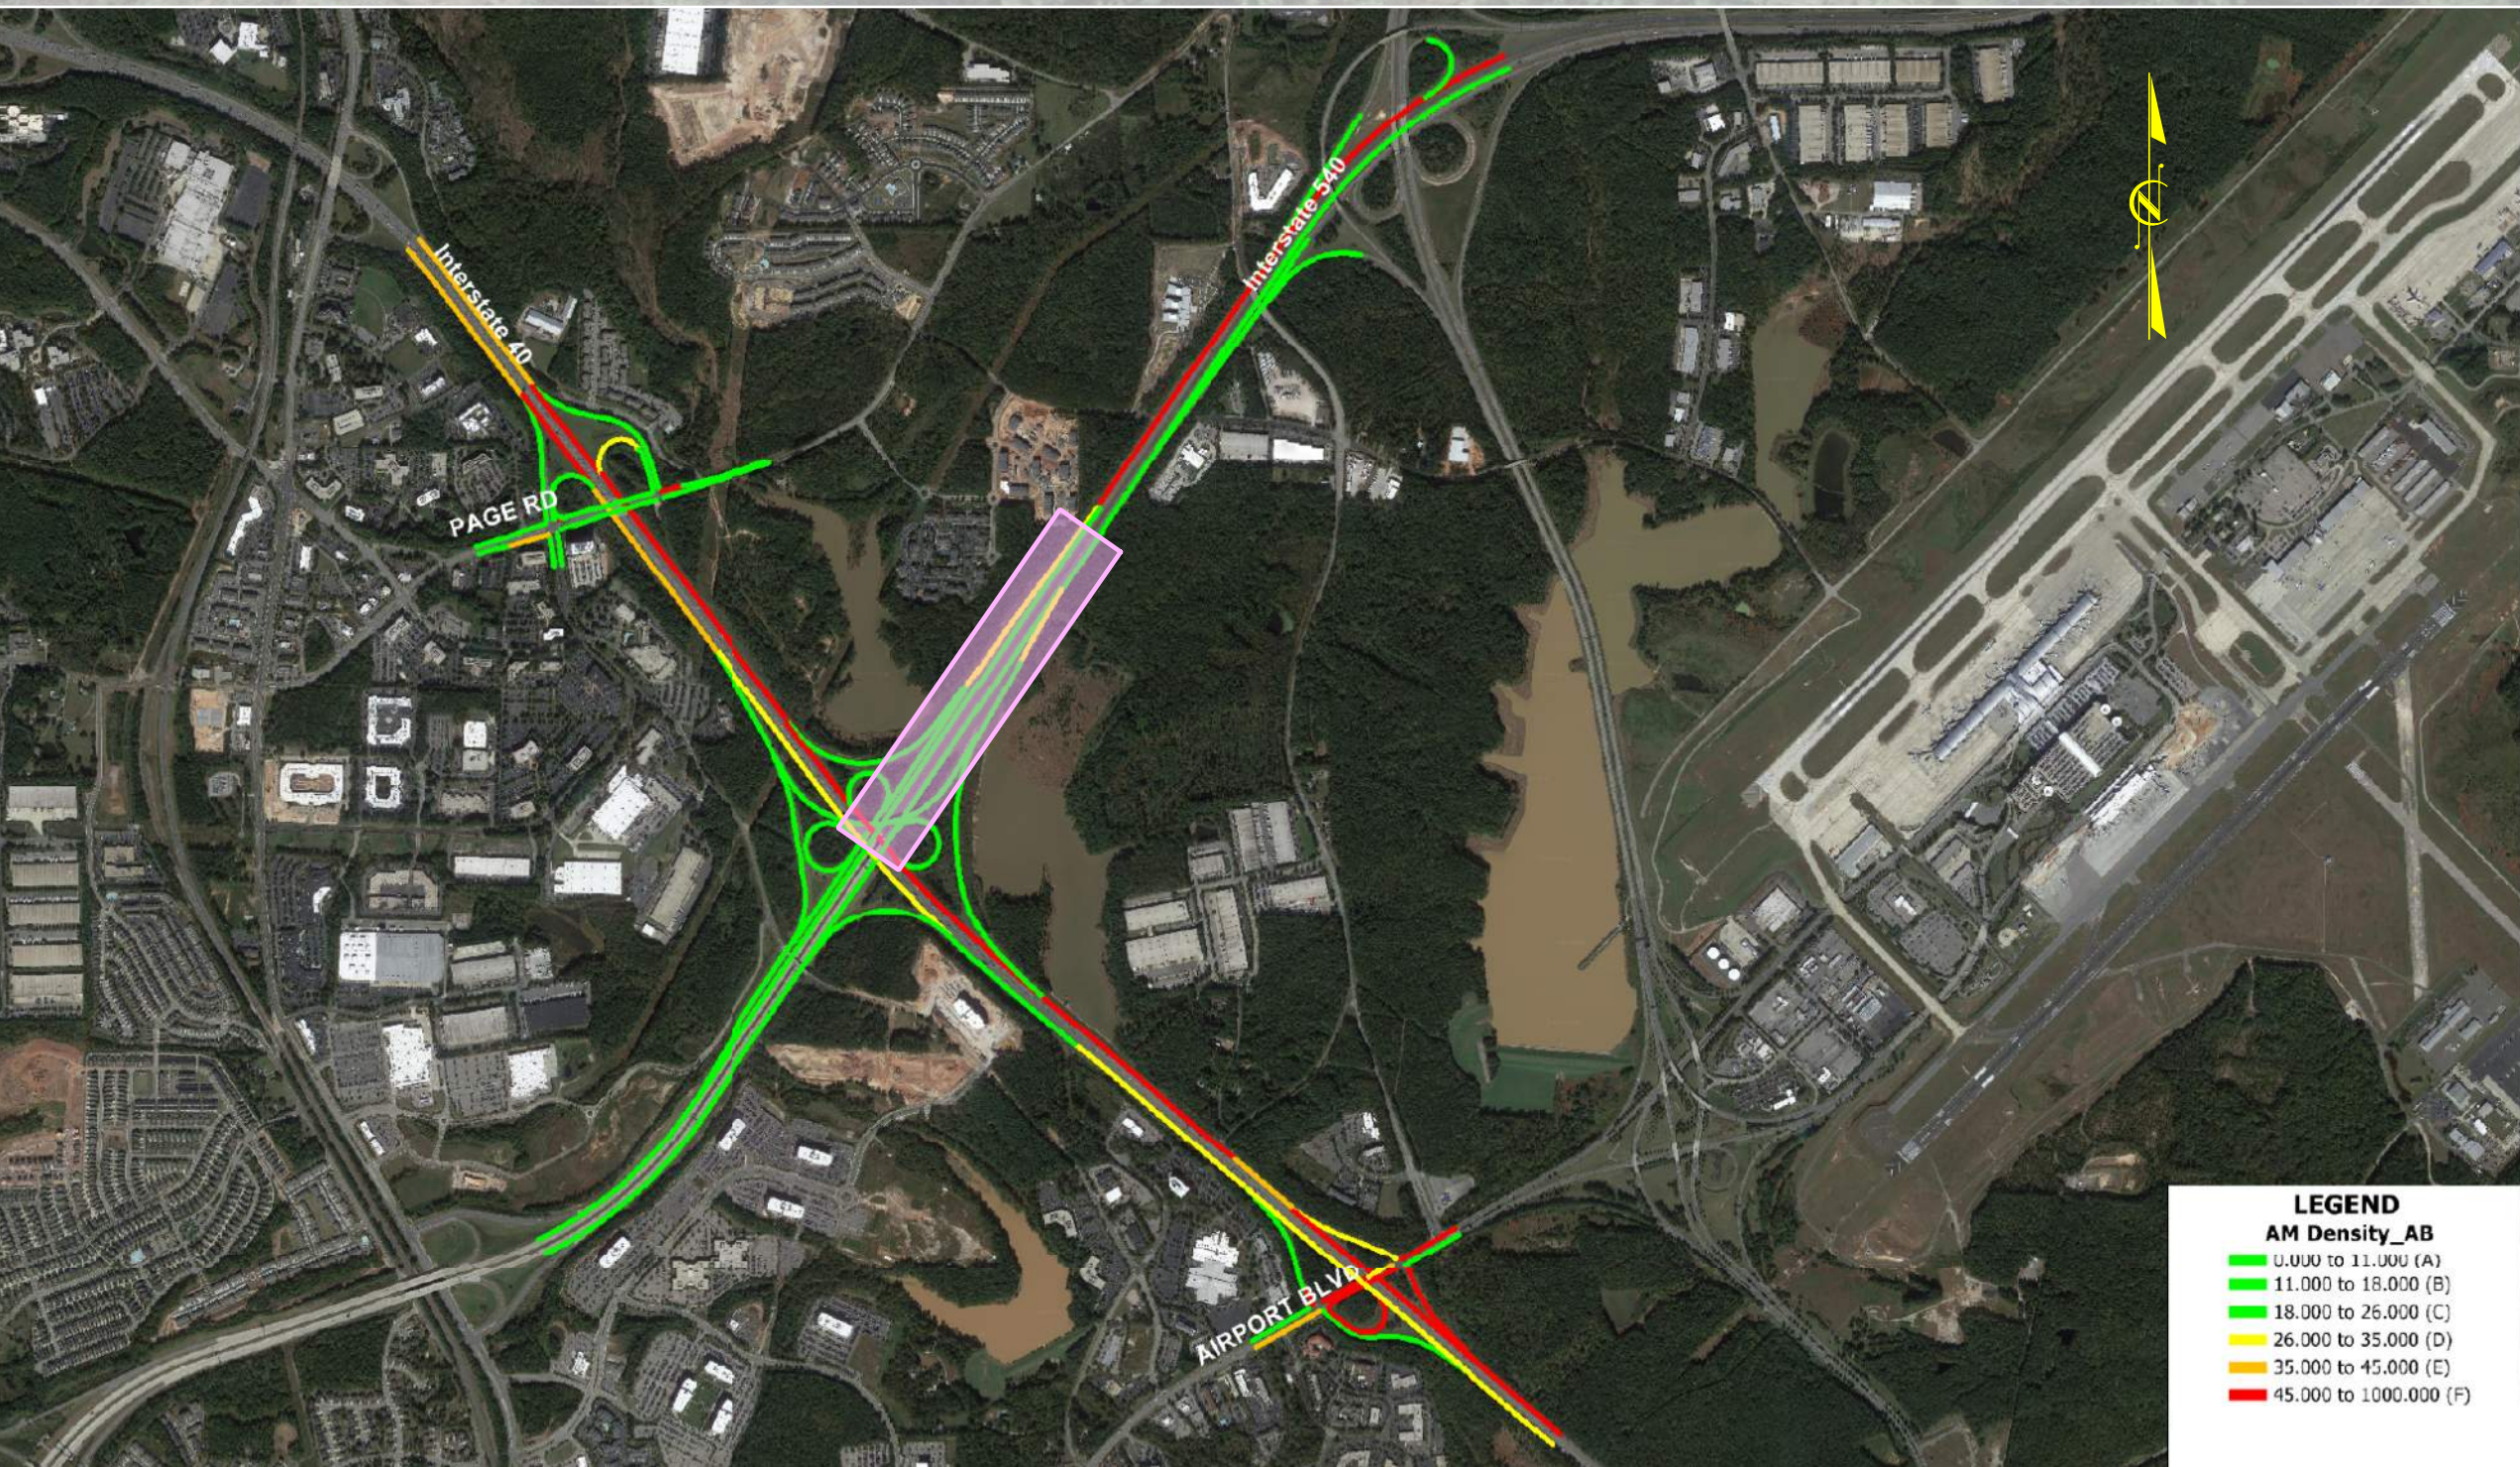

CONCEPT 3 I-540 WESTBOUND RESTRIPIING

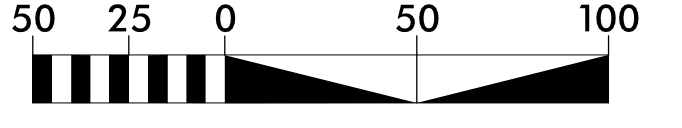

RESTRIPIING
PROPOSED SHOULDER






STV *100 Years*
STV Engineers, Inc.
5500 Perimeter Park Dr., Suite 120
Morraville, NC 27560
NC License Number F-0991

CONCEPTUAL PLANS
SUBJECT TO CHANGE WITHOUT NOTICE
DATE PRINTED 08/22/2017
TRANSMITTED BY STV ENGINEERS, INC.





AM DENSITY

PM DENSITY

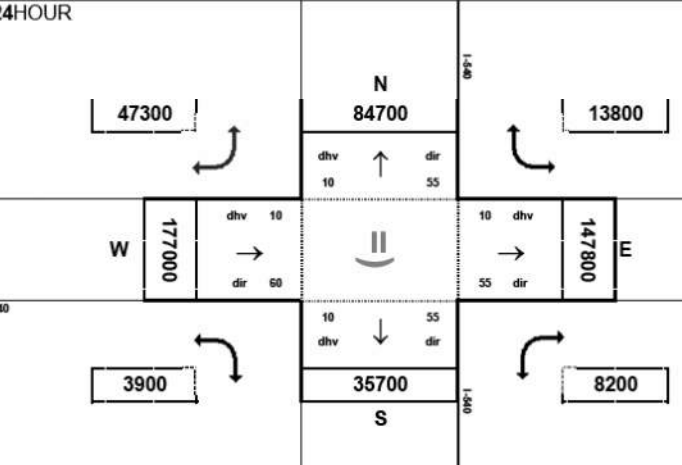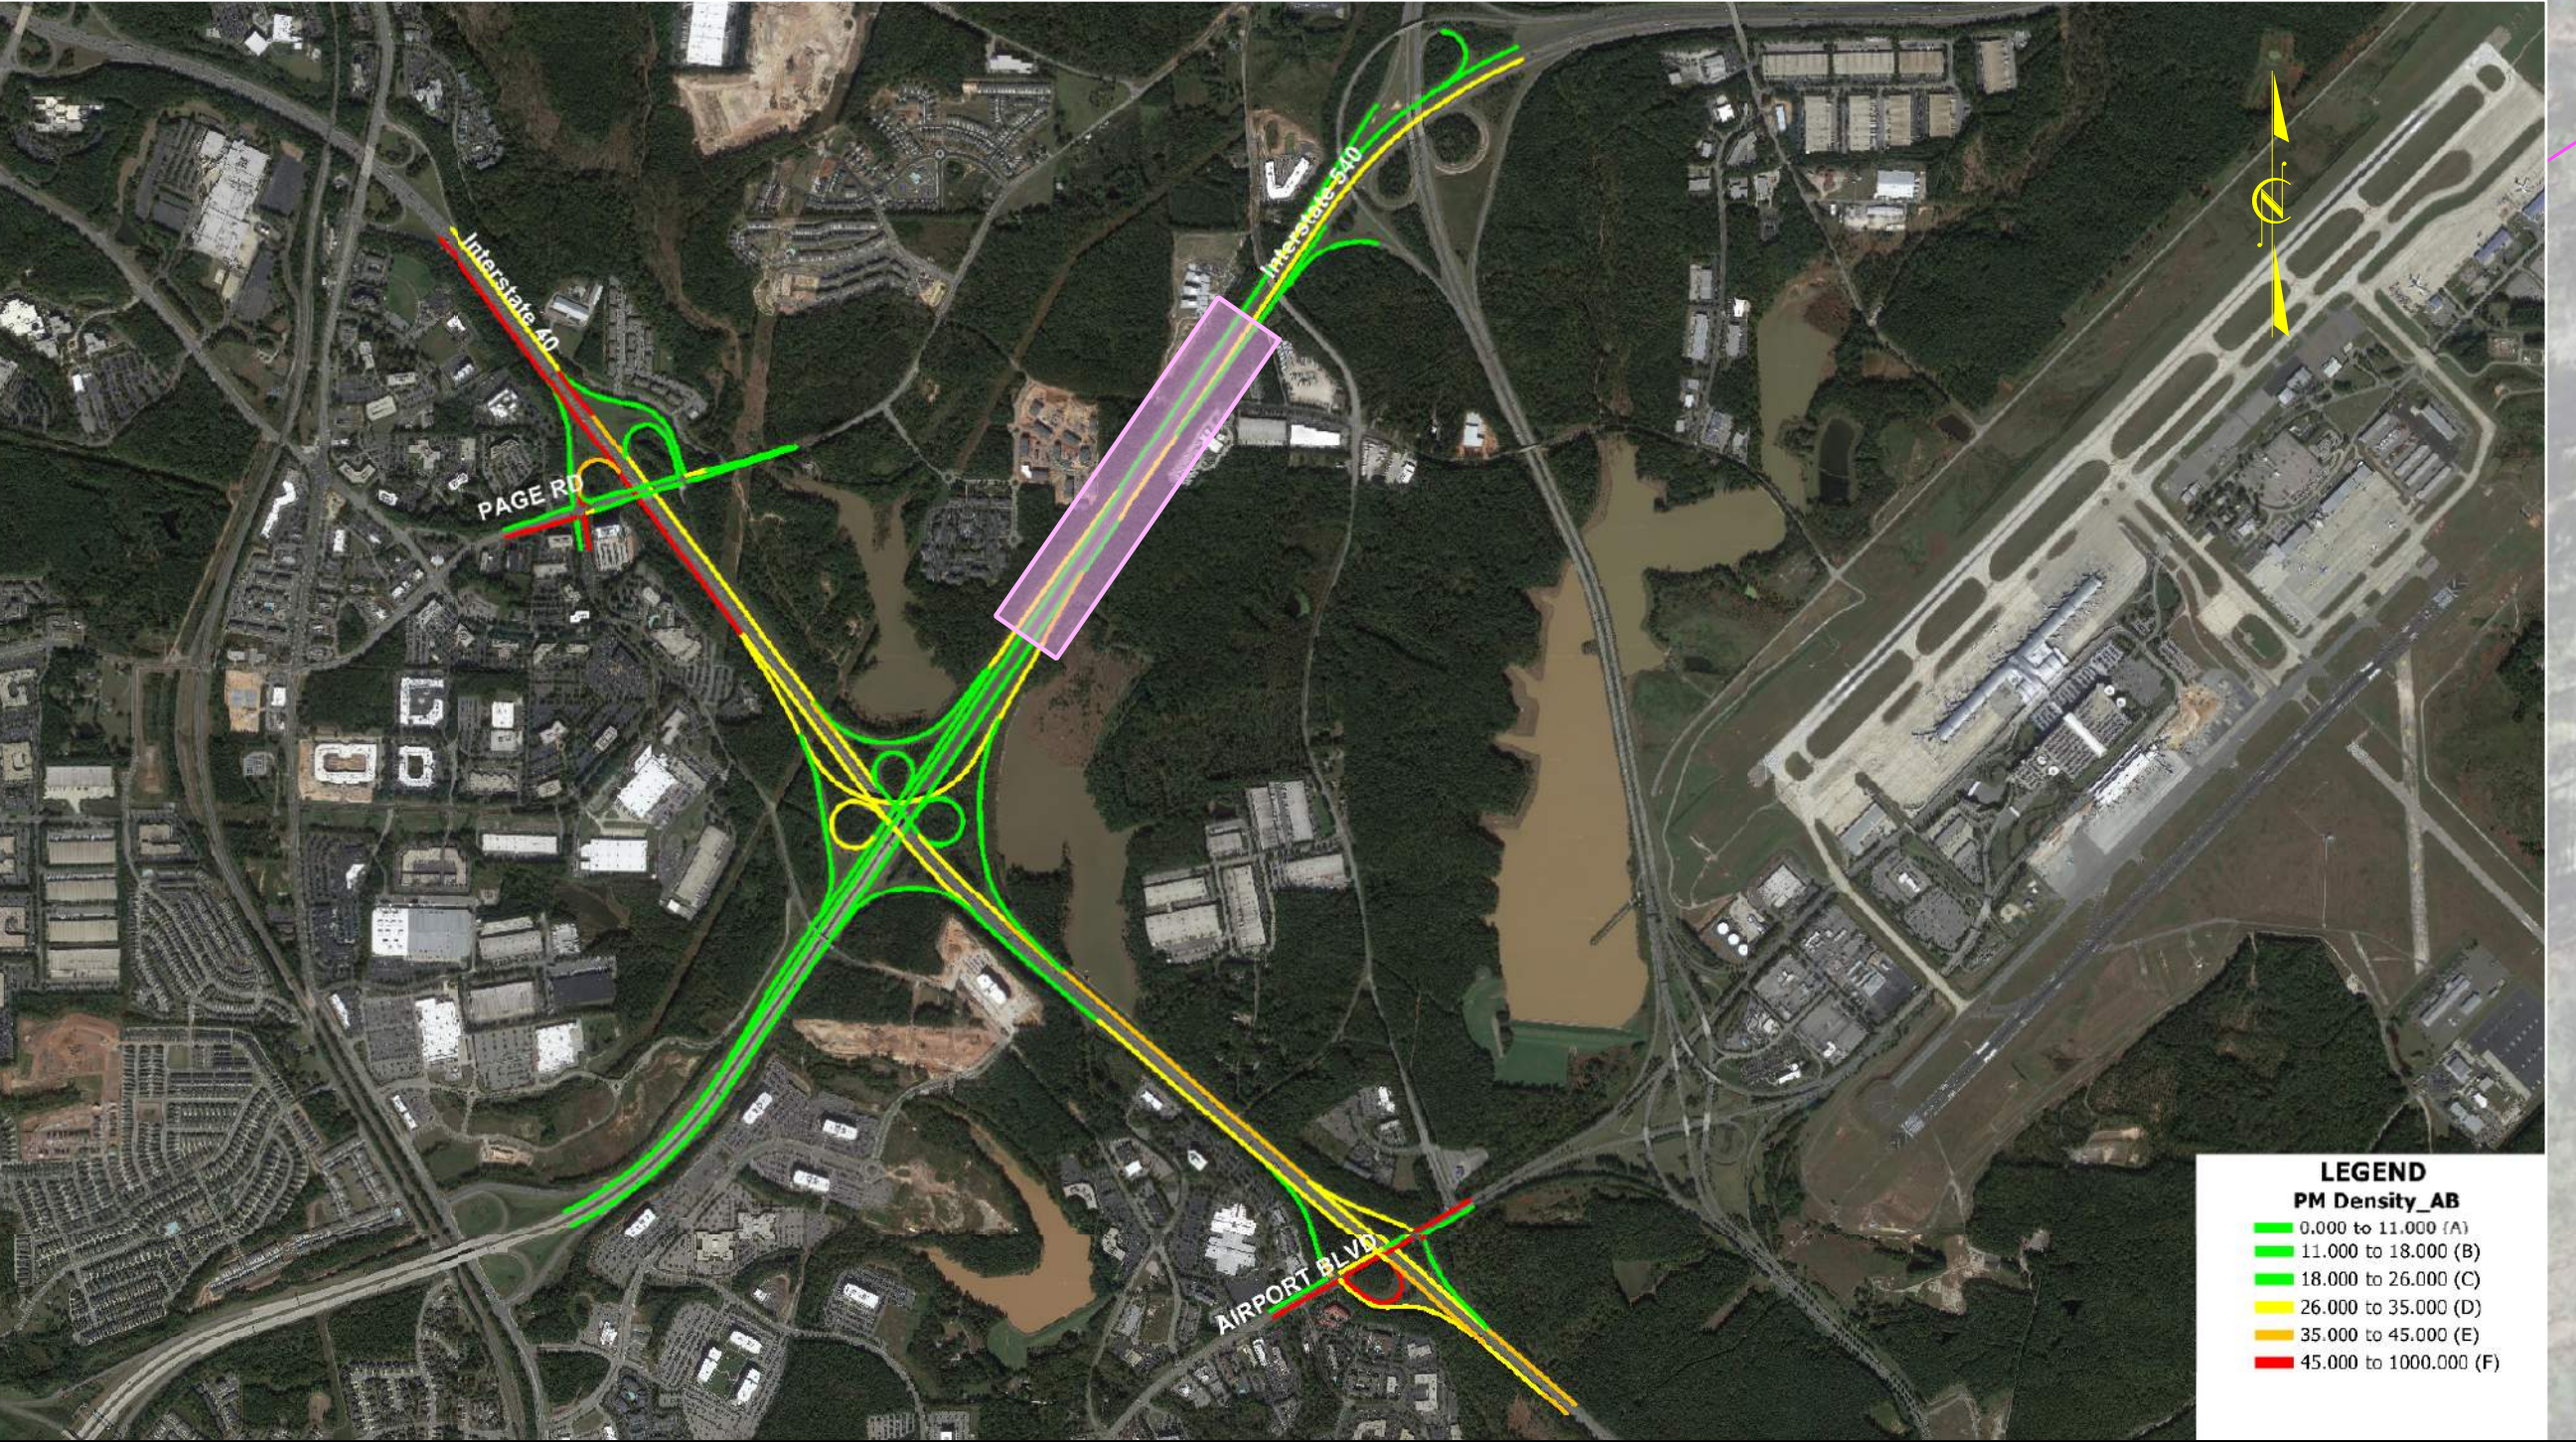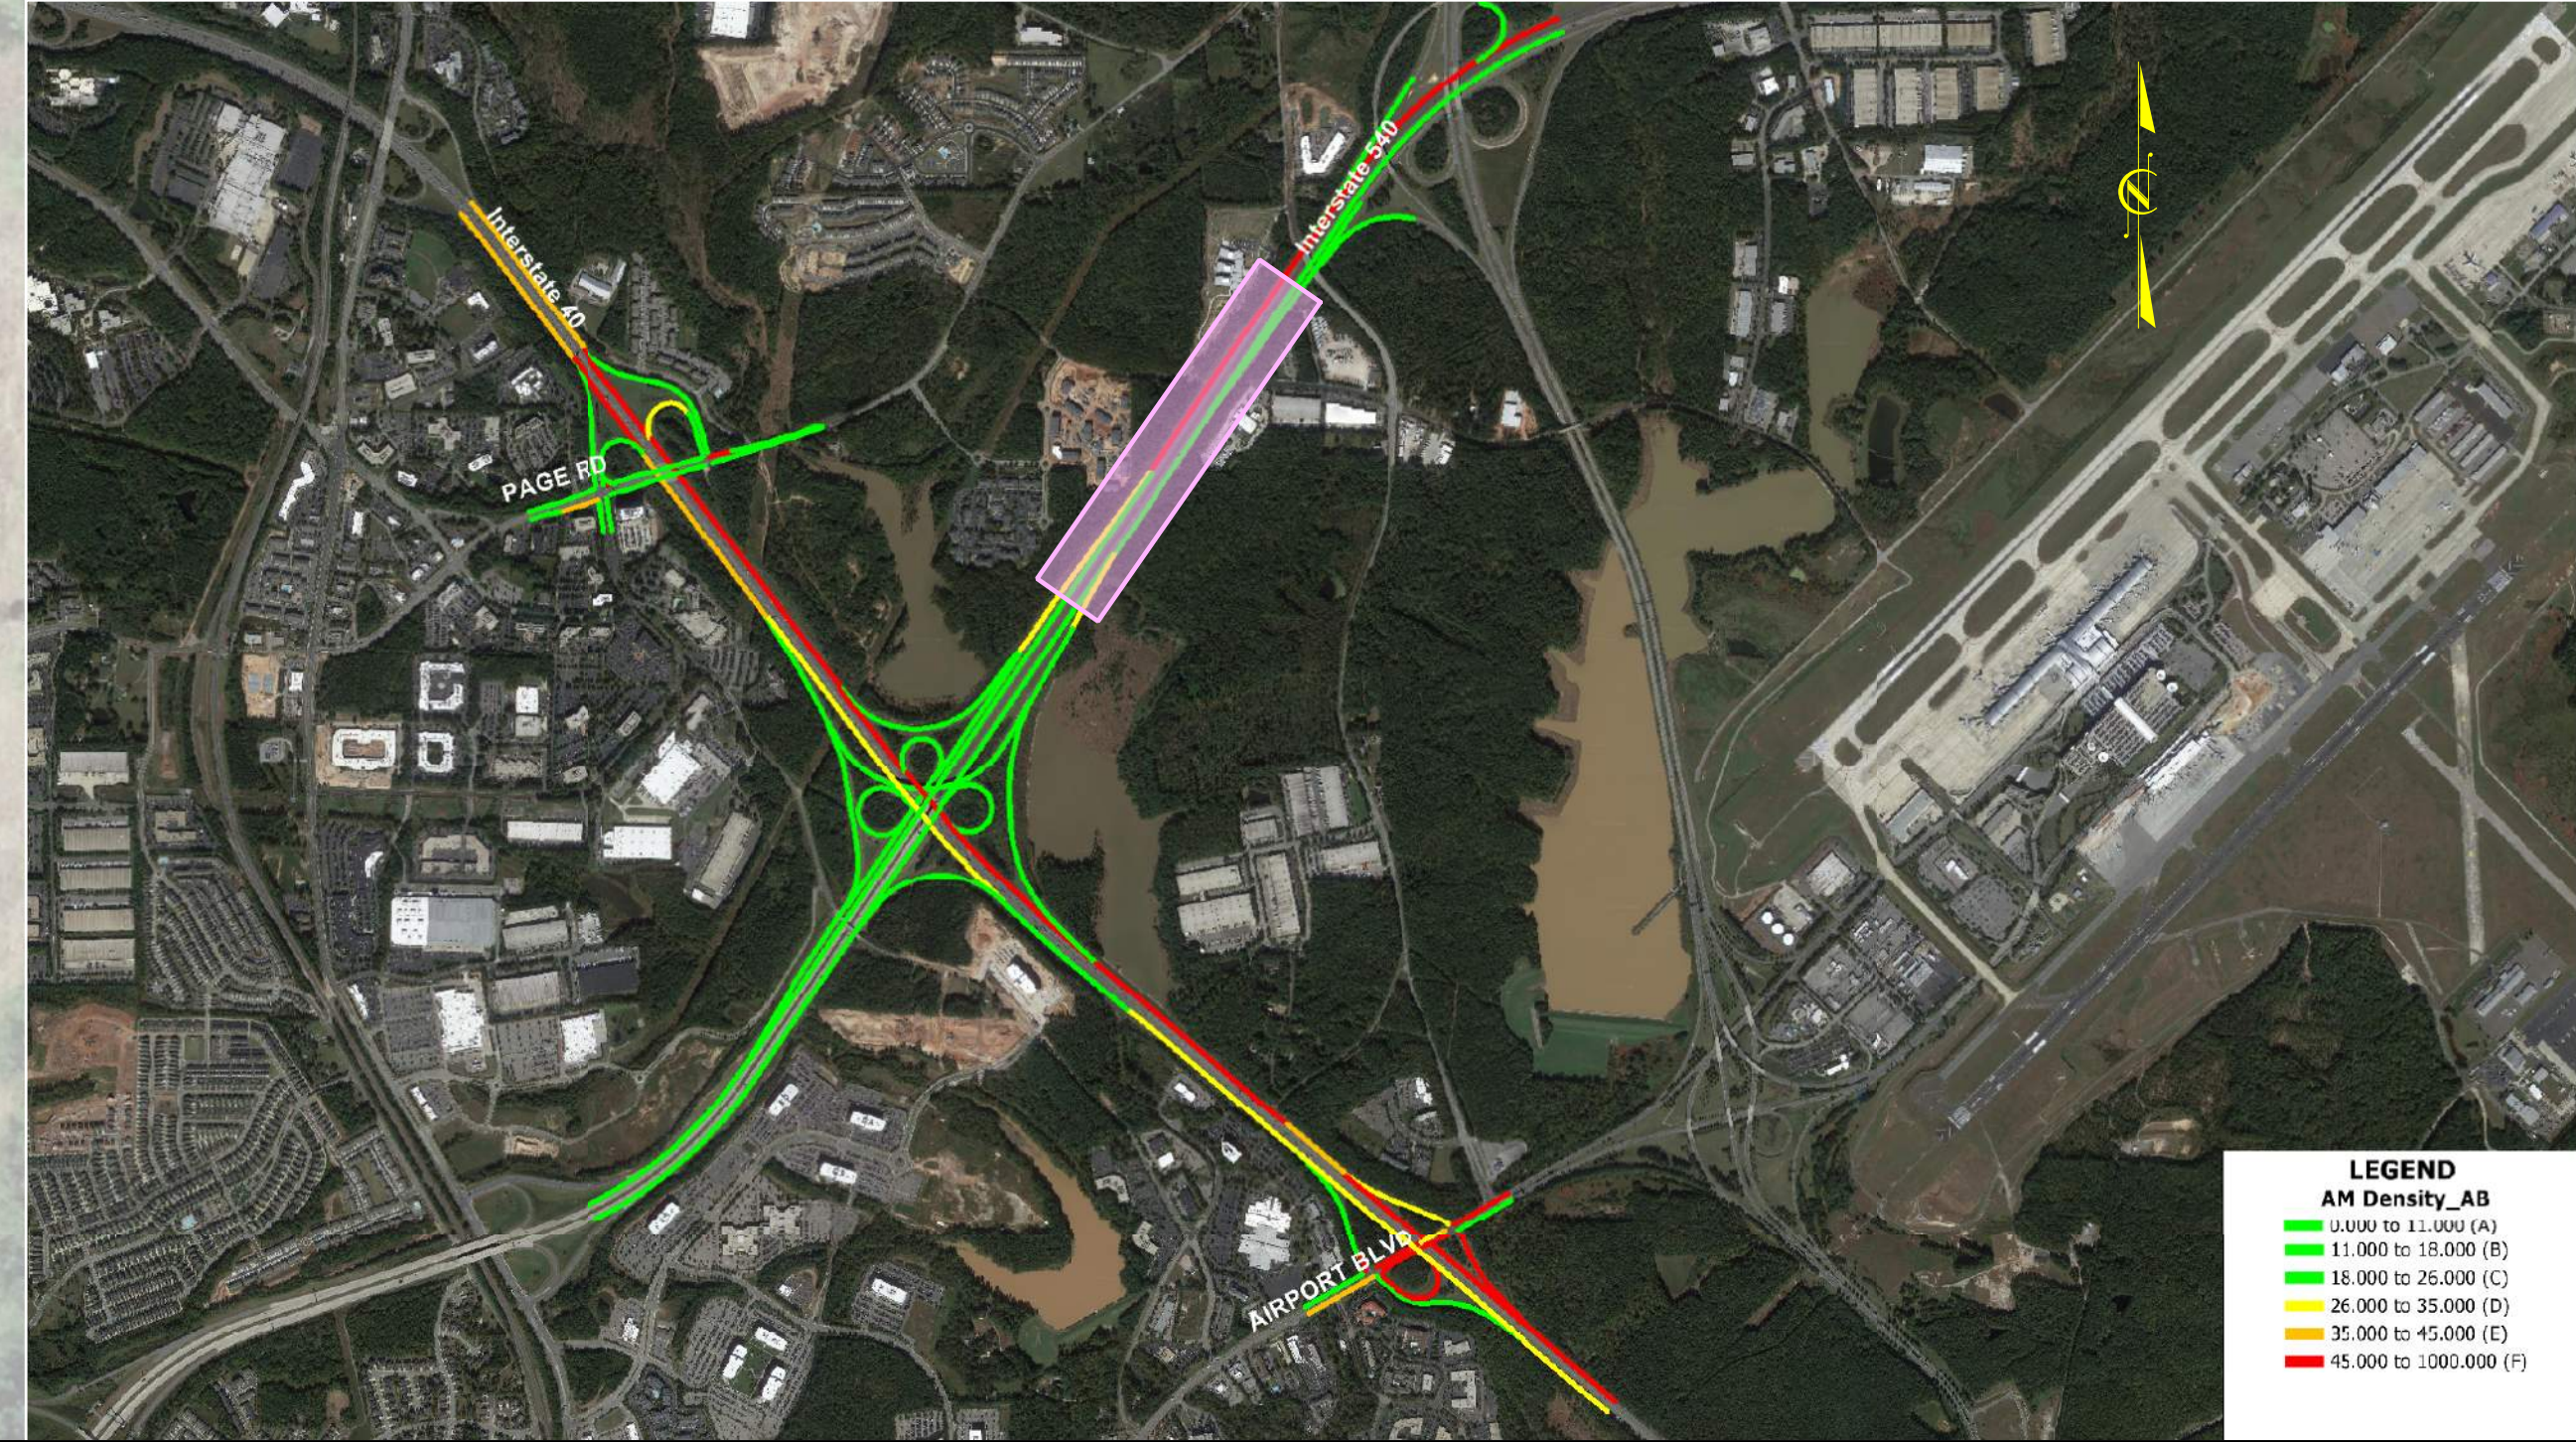

Peak Hour Volume Breakdown Report
I-540 and I-40 System Interchange
Traffic Forecast Release Date:
January 17
Traffic Data Year:
2017 Base Year No Build (BY NB)
Project:
CAMPO HOTSPOT I-540-45 Interchange

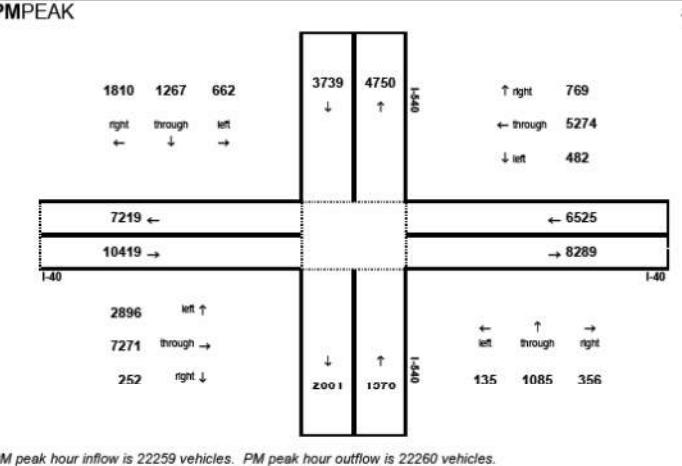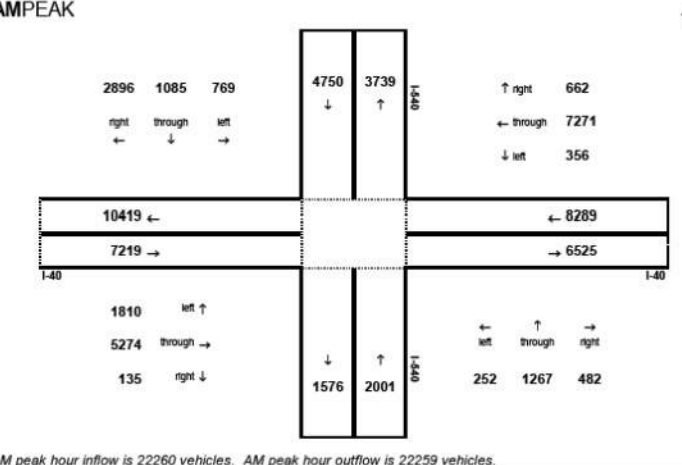

CONCEPT 3A MODIFIED RAMP/CD



- PROPOSED LANES
- PROPOSED SHOULDER
- PAVEMENT REMOVAL






STV *100 years* STV Engineers, Inc.
1500 Perimeter Park Dr., Suite 120
Morrisville, NC 27560
NC License Number F-0991

CONCEPTUAL PLANS
SUBJECT TO CHANGE WITHOUT NOTICE
DATE PRINTED 08/22/2017
TRANSMITTED BY STV ENGINEERS, INC.




AM DENSITY


PM DENSITY

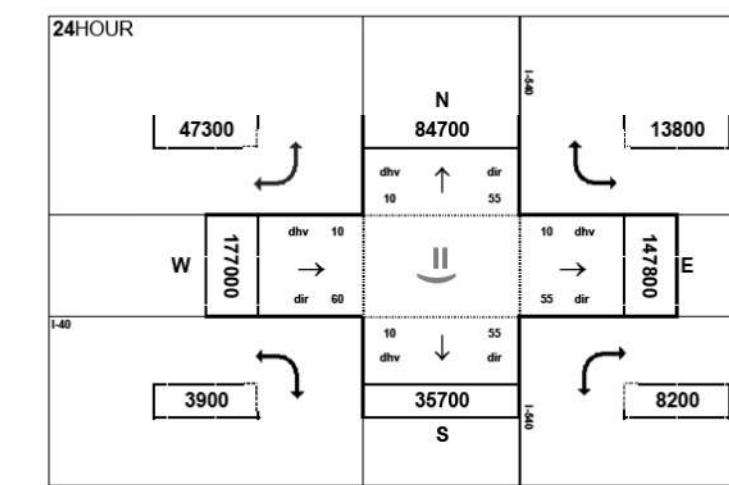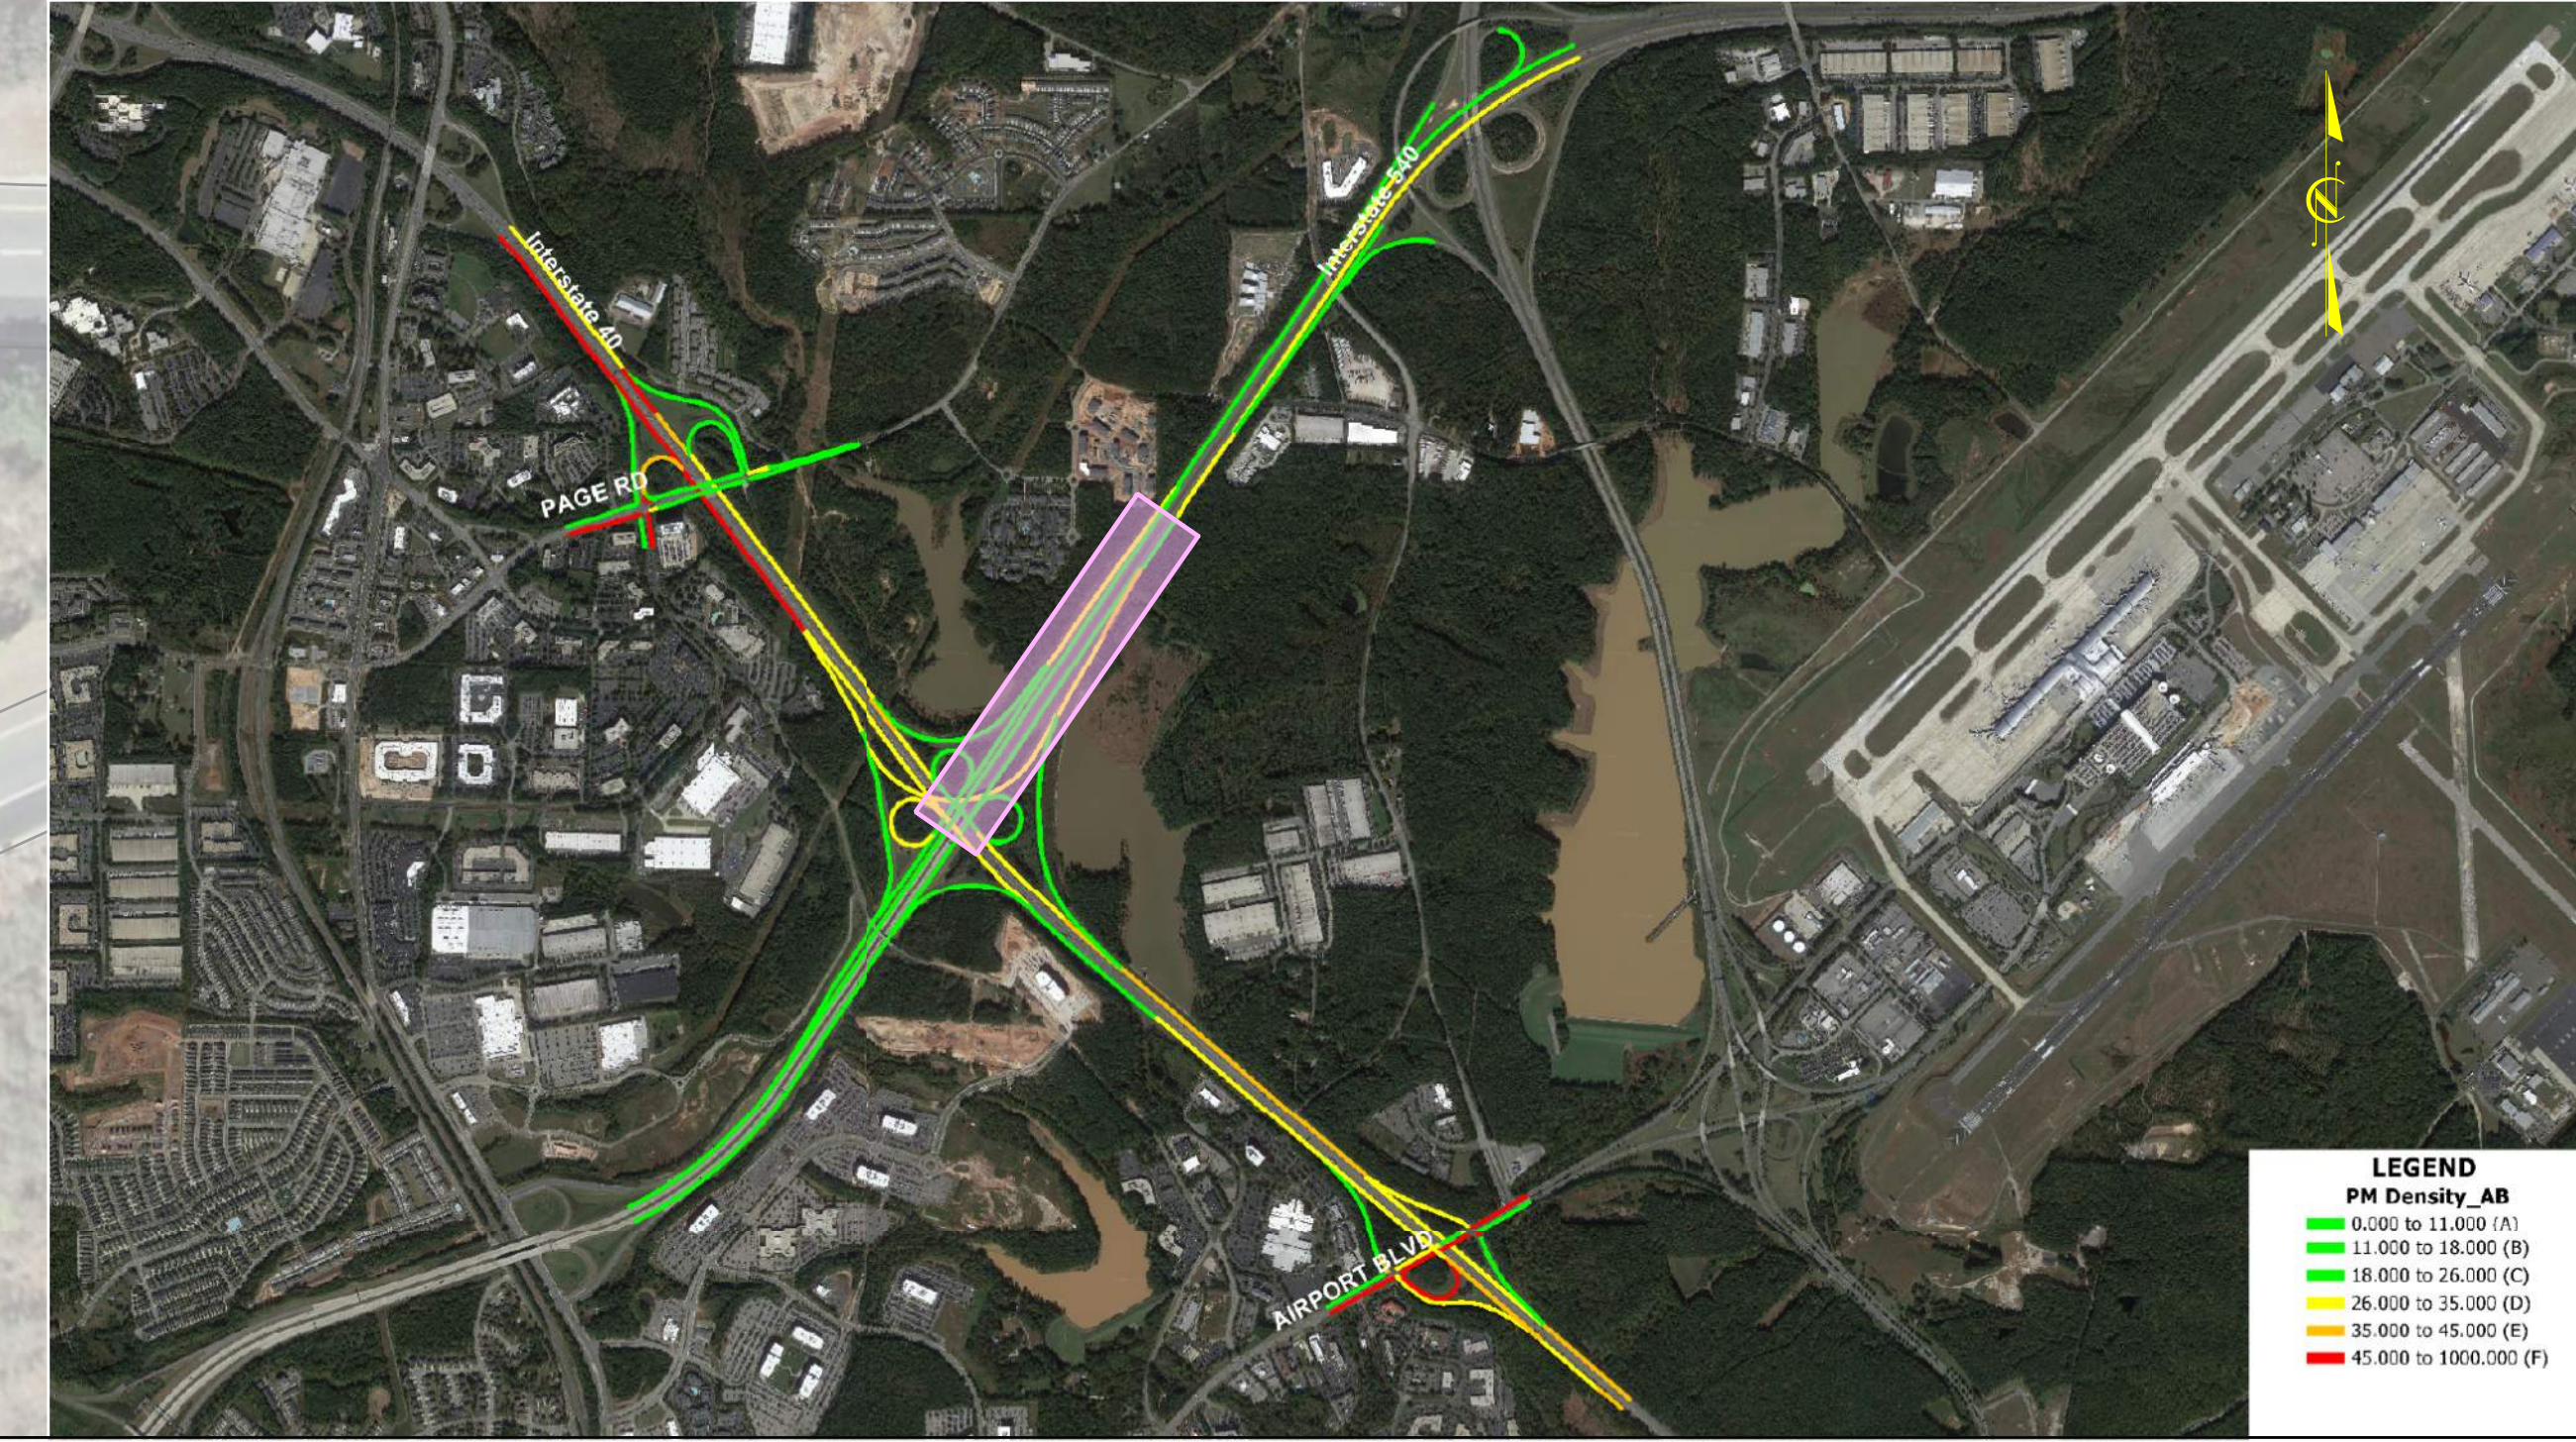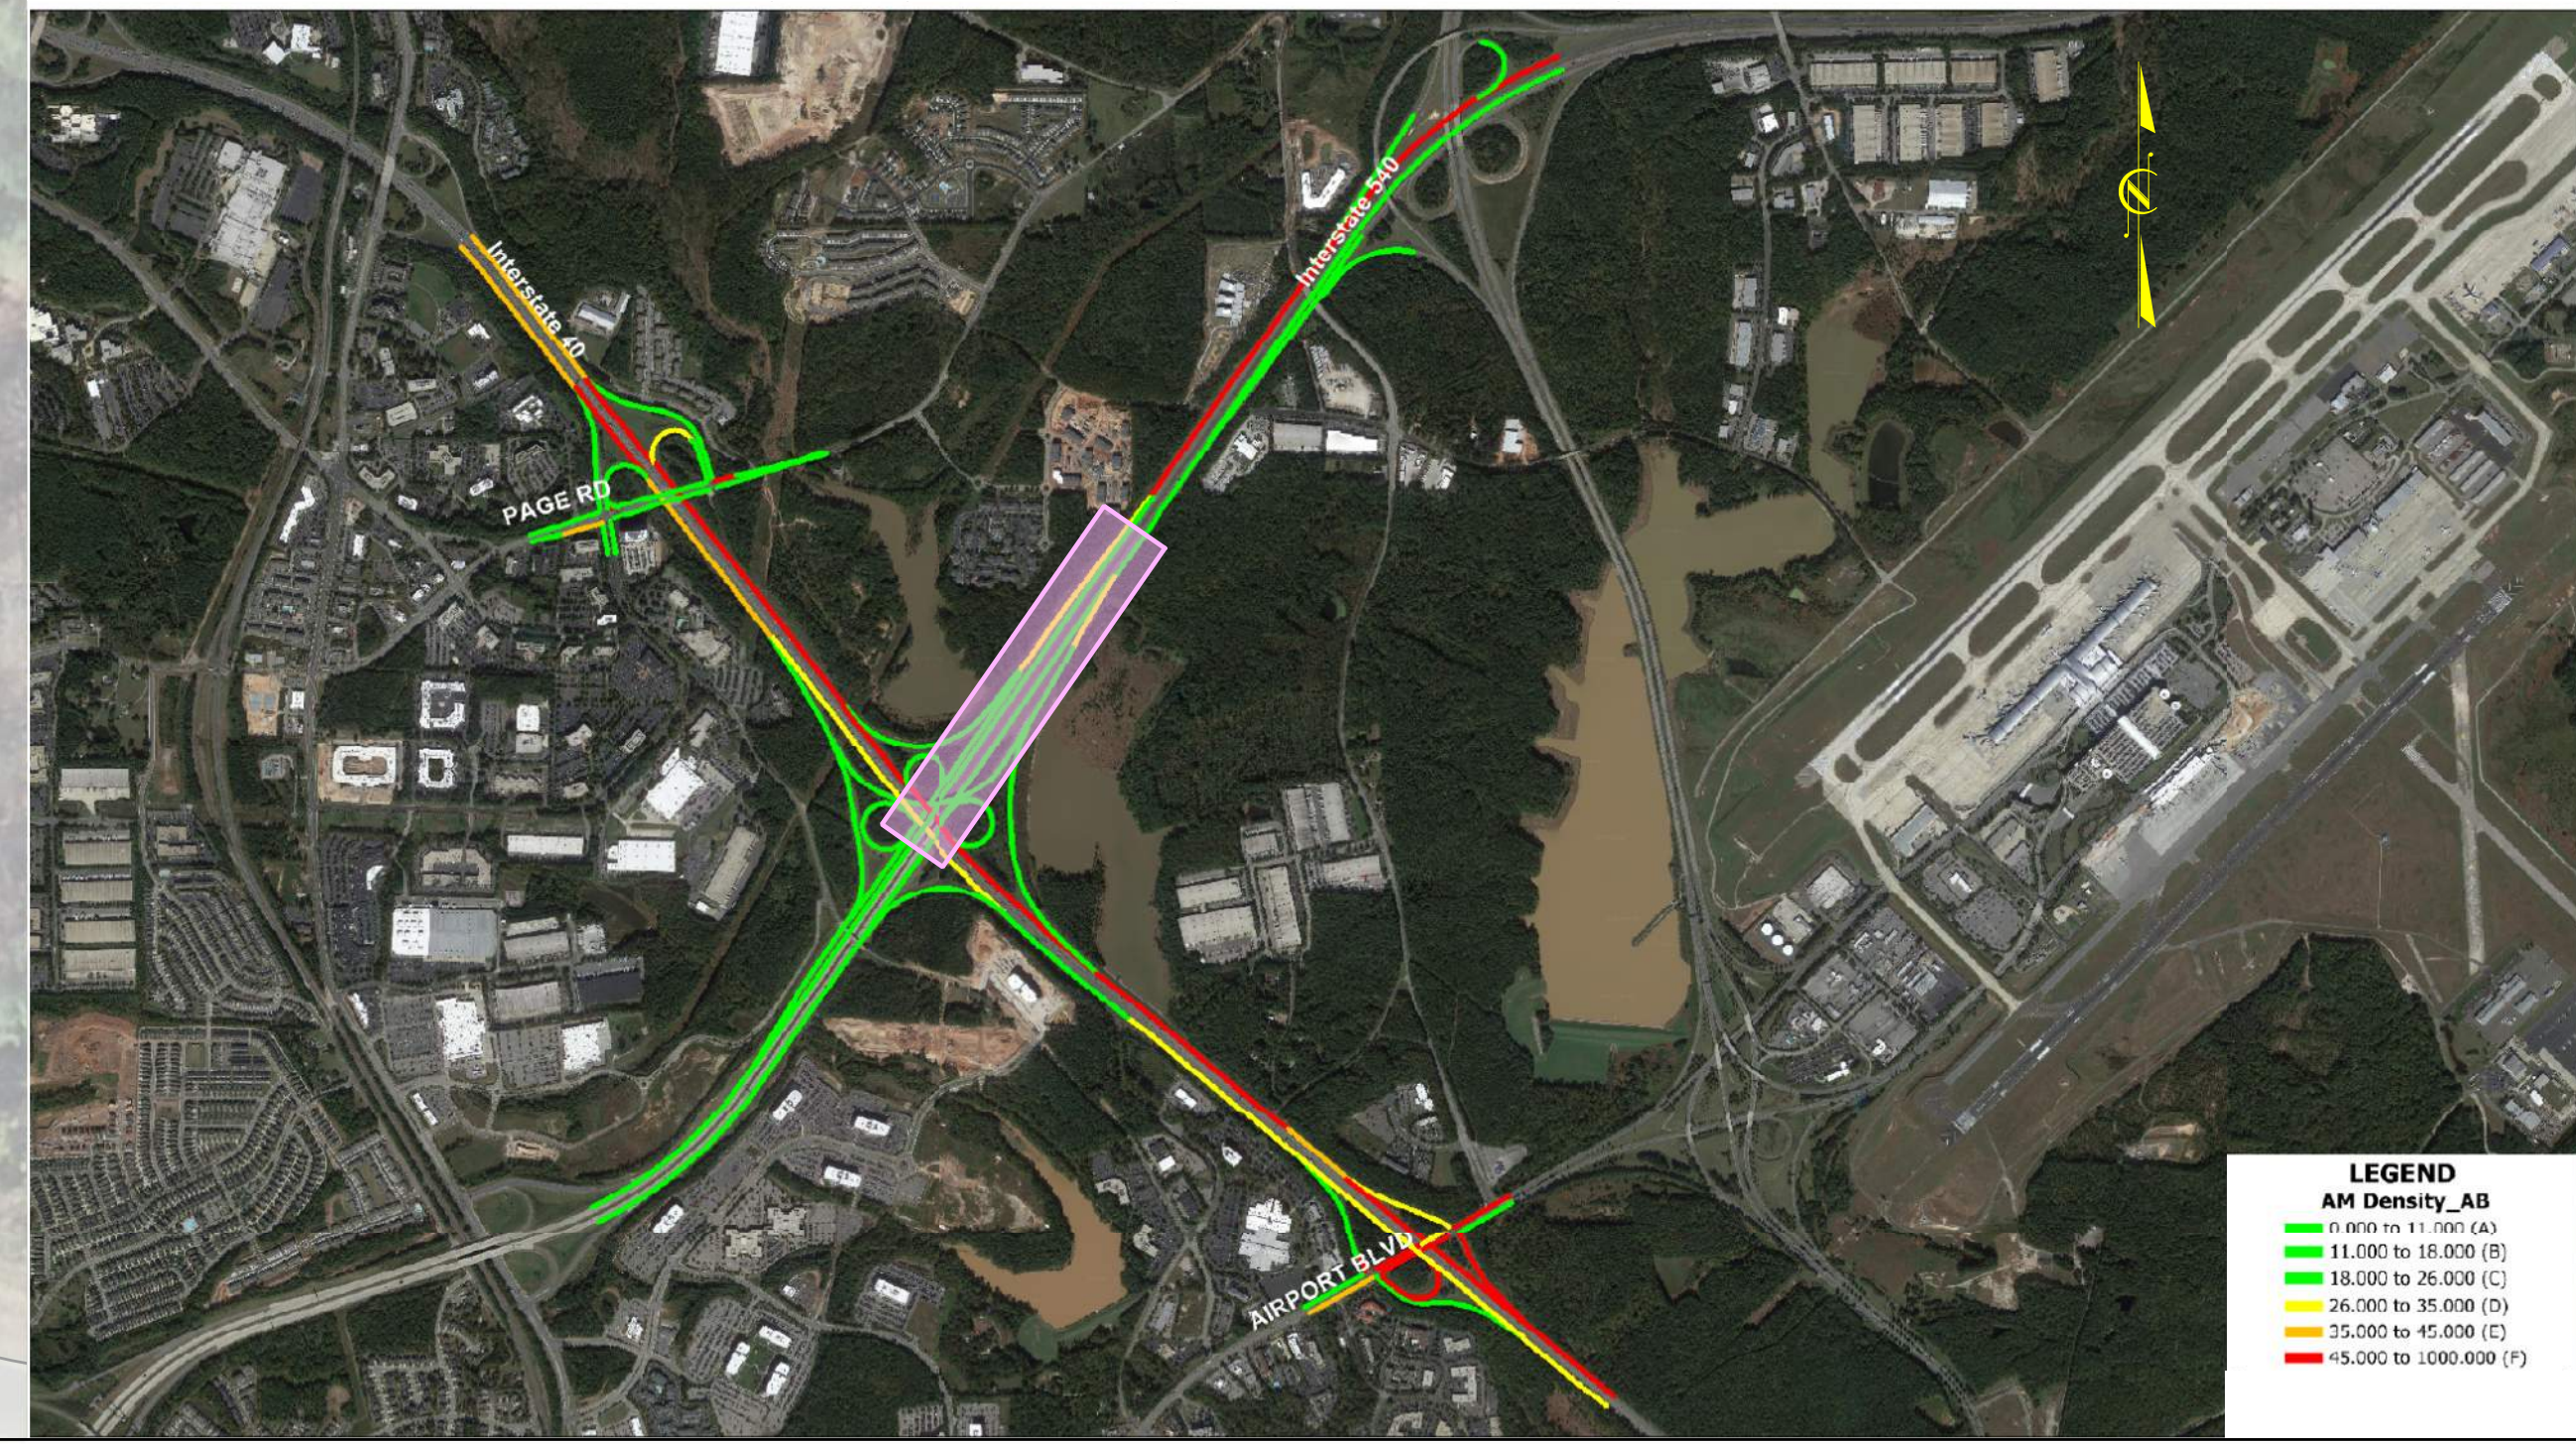

Peak Hour Volume Breakdown Report
I-40 and I-540 Interchange
Traffic Forecast Release Date:
January 10
Traffic Data Year:
2017 Base Year No. State (BY NS)
Project:
Capacity and I-540-40 Interchange

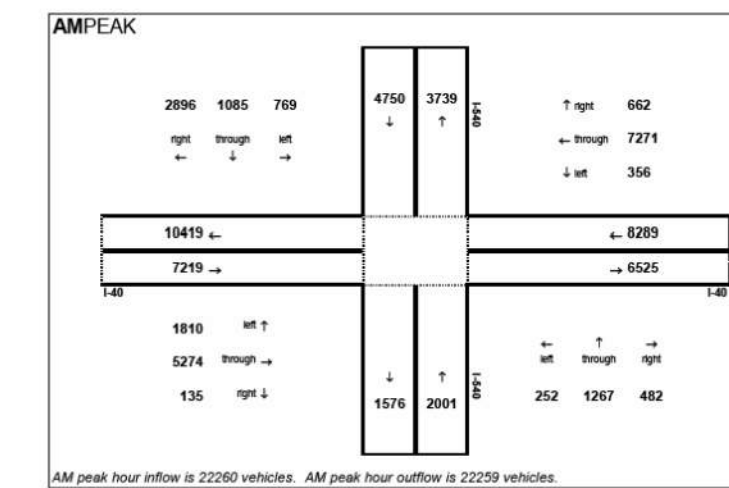

Peak Hour Volume Breakdown Report
I-40 and I-540 Interchange
Traffic Forecast Release Date:
January 10
Traffic Data Year:
2017 Base Year No. State (BY NS)
Project:
Capacity and I-540-40 Interchange

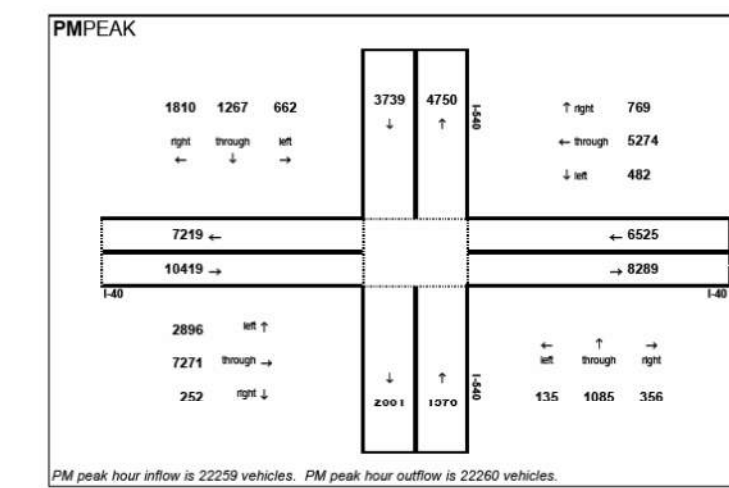

Peak Hour Volume Breakdown Report
I-40 and I-540 Interchange
Traffic Forecast Release Date:
January 10
Traffic Data Year:
2017 Base Year No. State (BY NS)
Project:
Capacity and I-540-40 Interchange

CONCEPT 4
I-40 WESTBOUND AUXILIARY LANE EXTENSION

WAKE
COUNTY




DURHAM
COUNTY

AM DENSITY

PM DENSITY

WORK PERFORMED UNDER I-5700

AIRPORT BLVD.

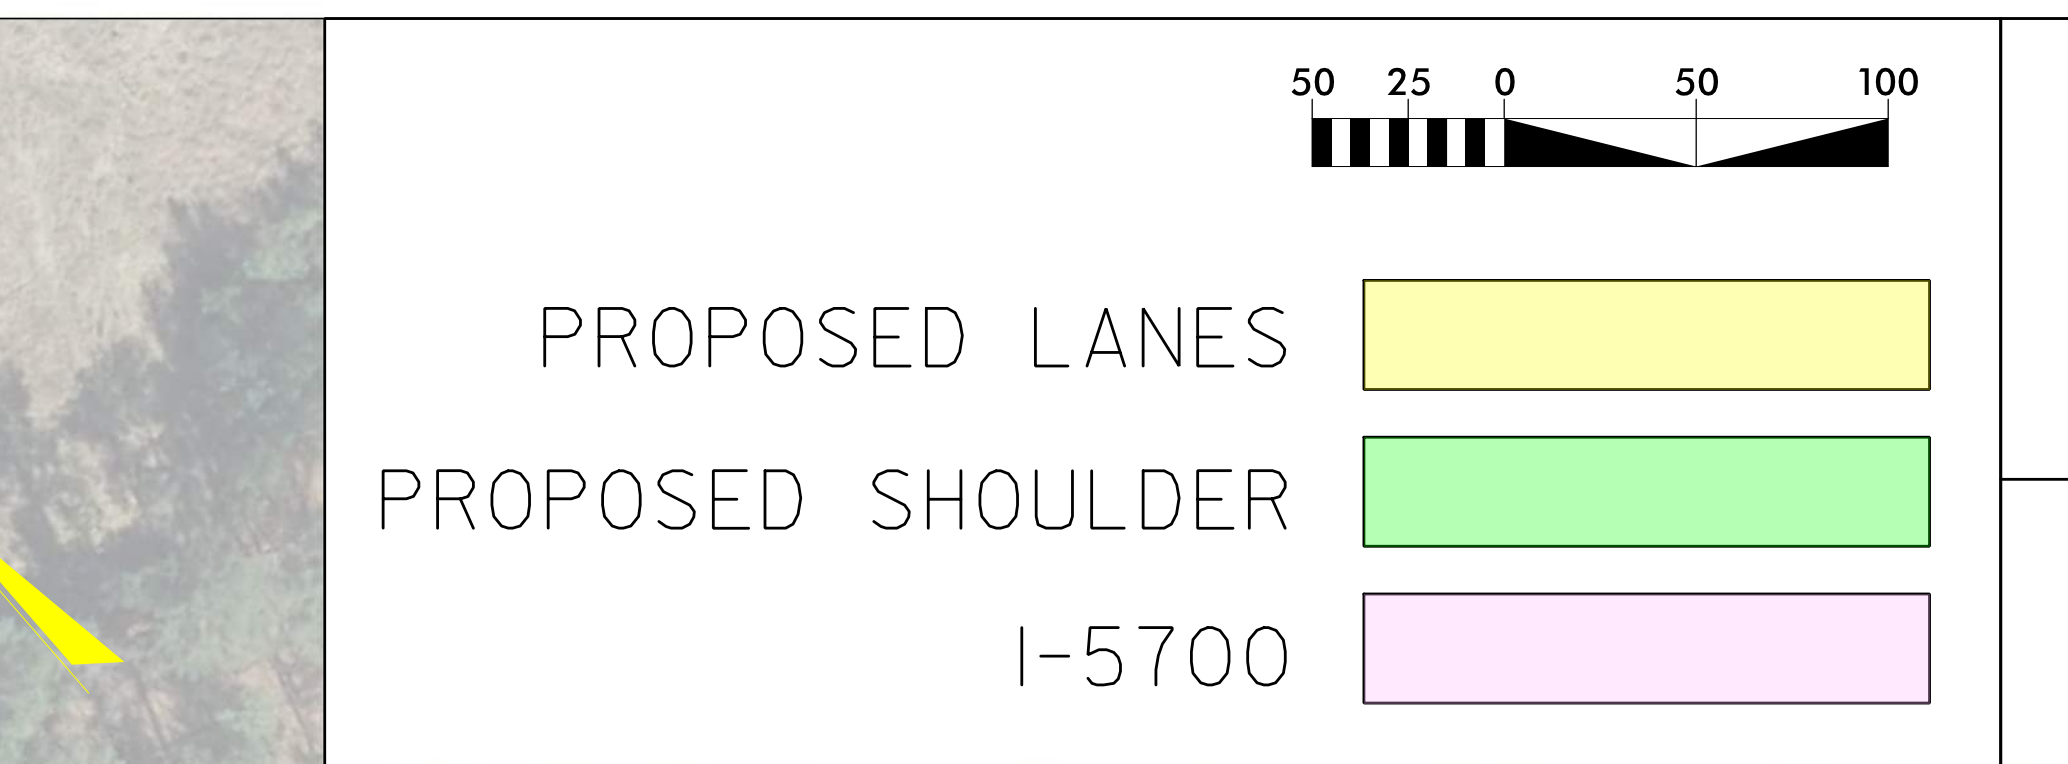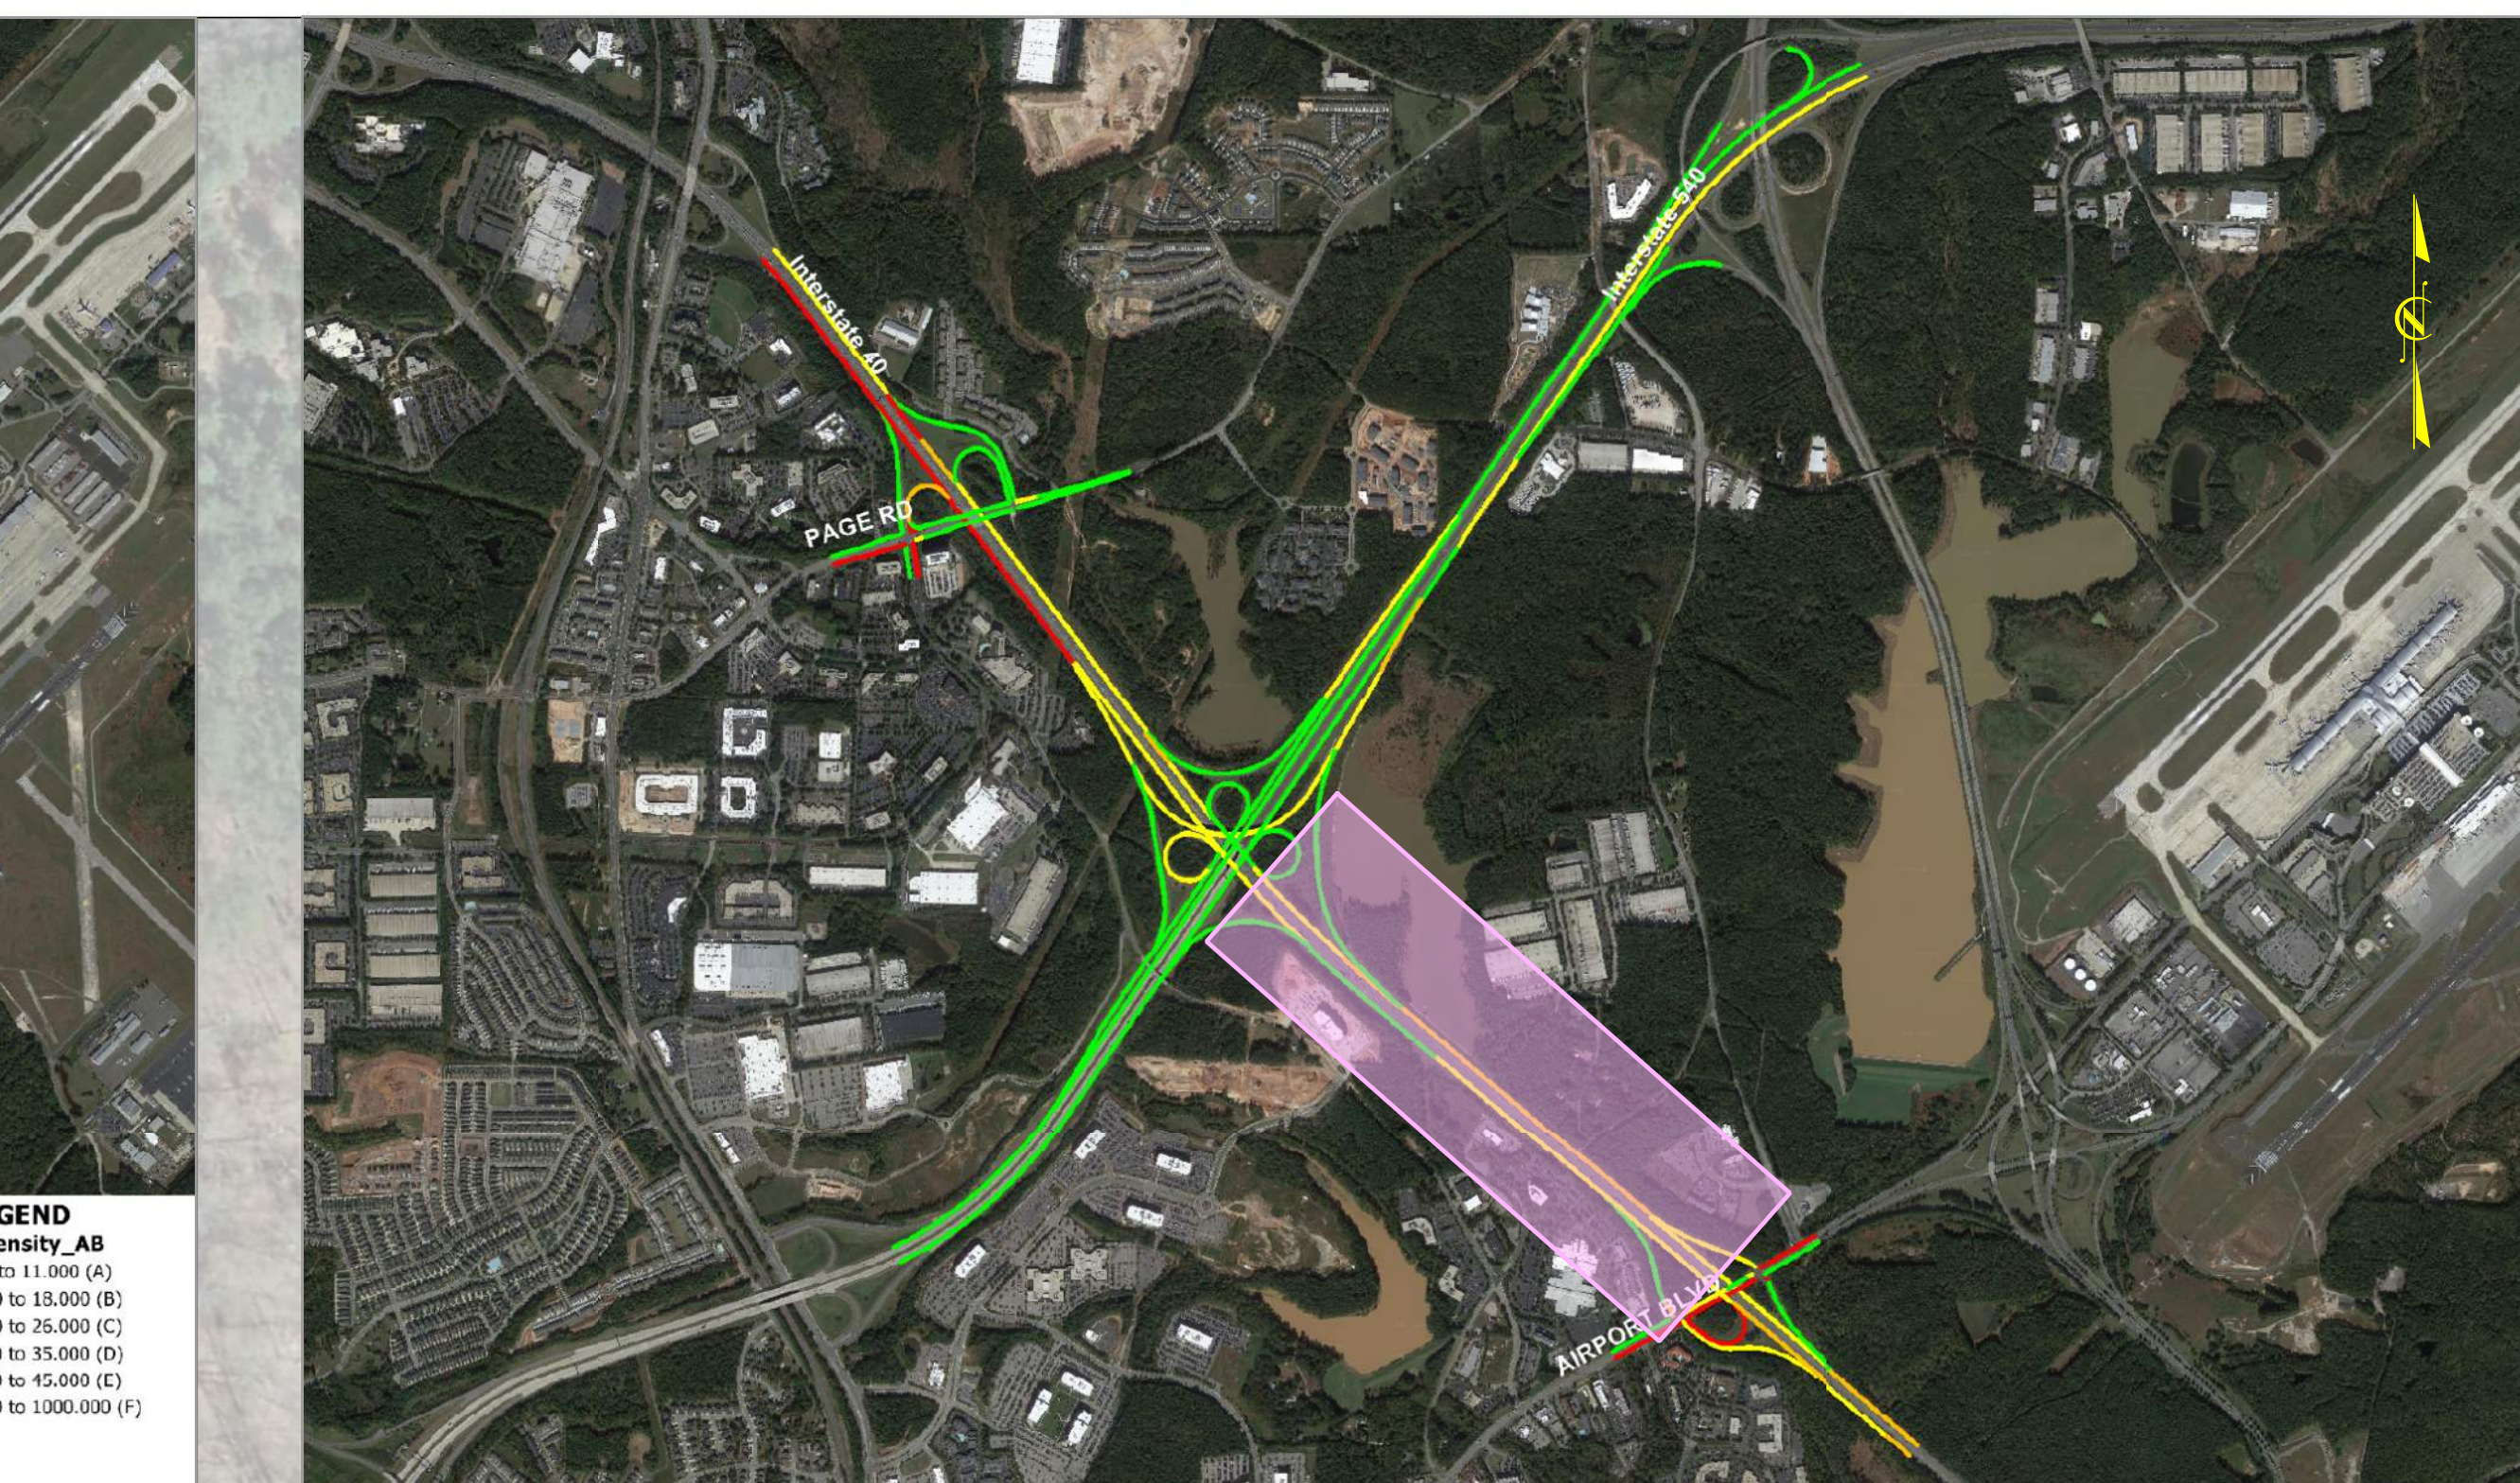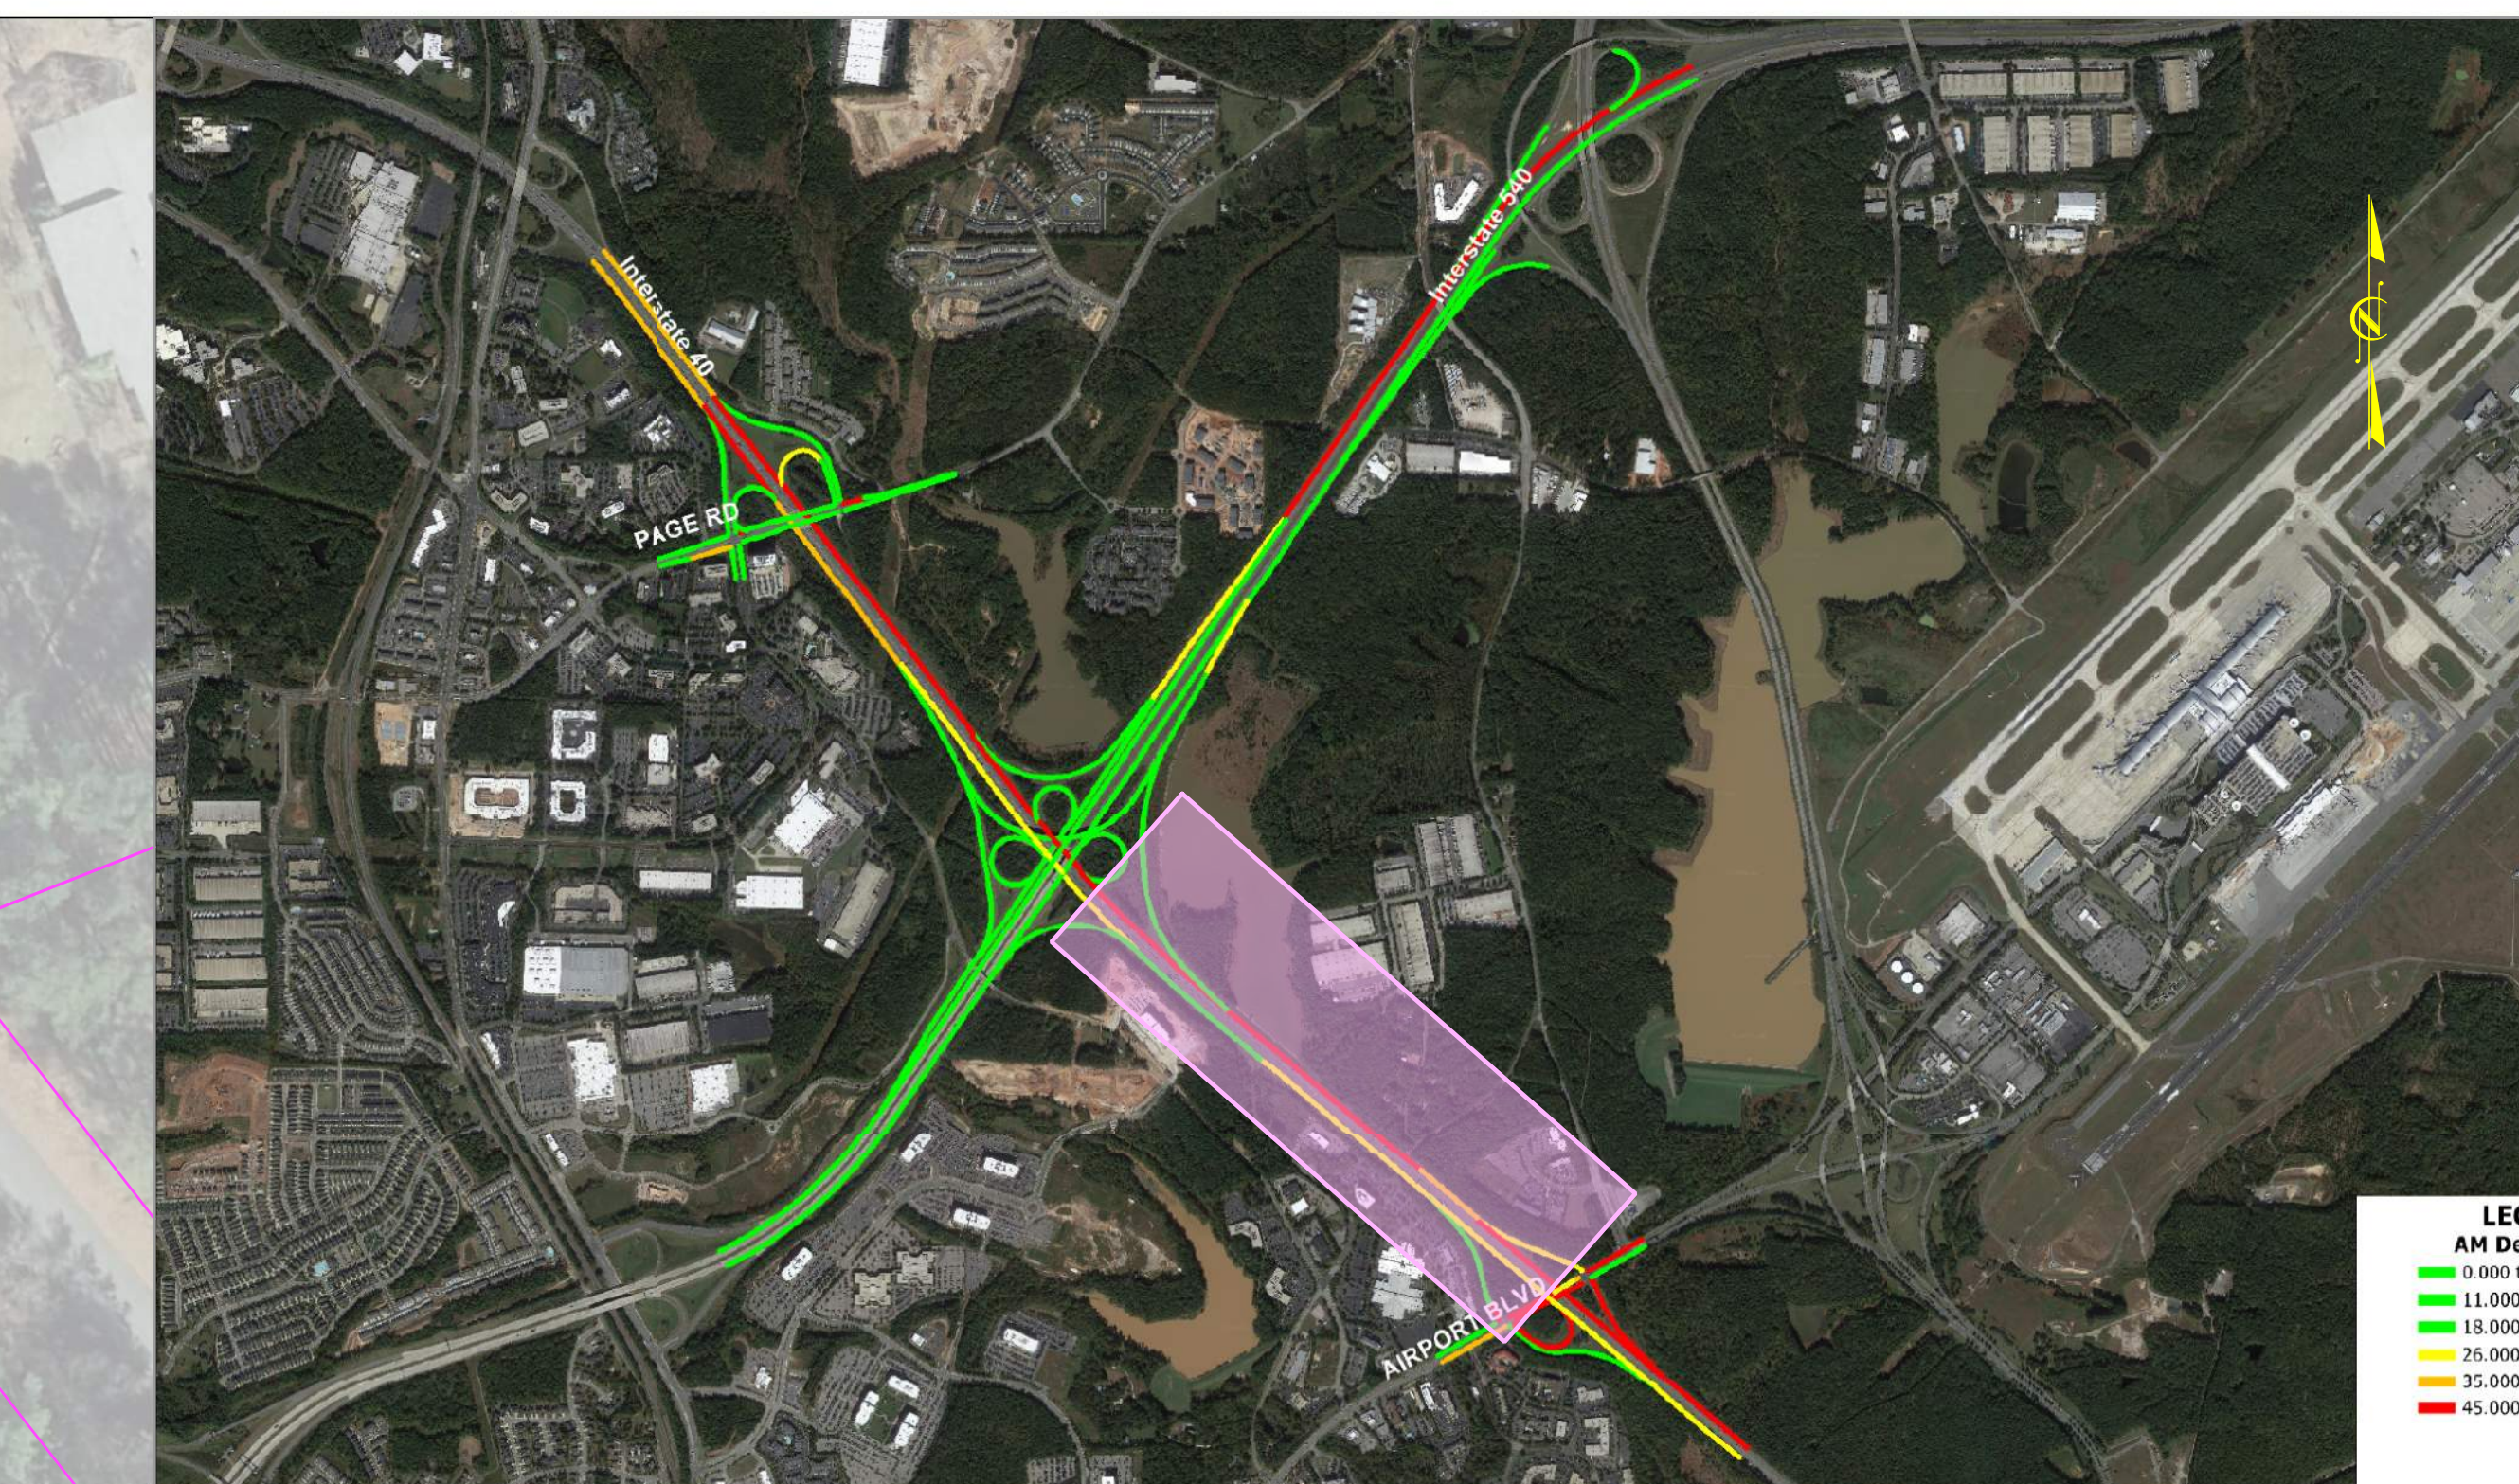


CAMPO
NC Capital Area Metropolitan Planning Organization

STV 100
STV Engineers, Inc.
NC License Number E-0991

CONCEPTUAL PLANS
SUBJECT TO CHANGE WITHOUT NOTICE
DATE PRINTED: 08/22/2017
TRANSMITTED BY: STV ENGINEERS, INC.

CONCEPT 6A
BRAIDED RAMPS WITH MIAMI BOULEVARD DDI

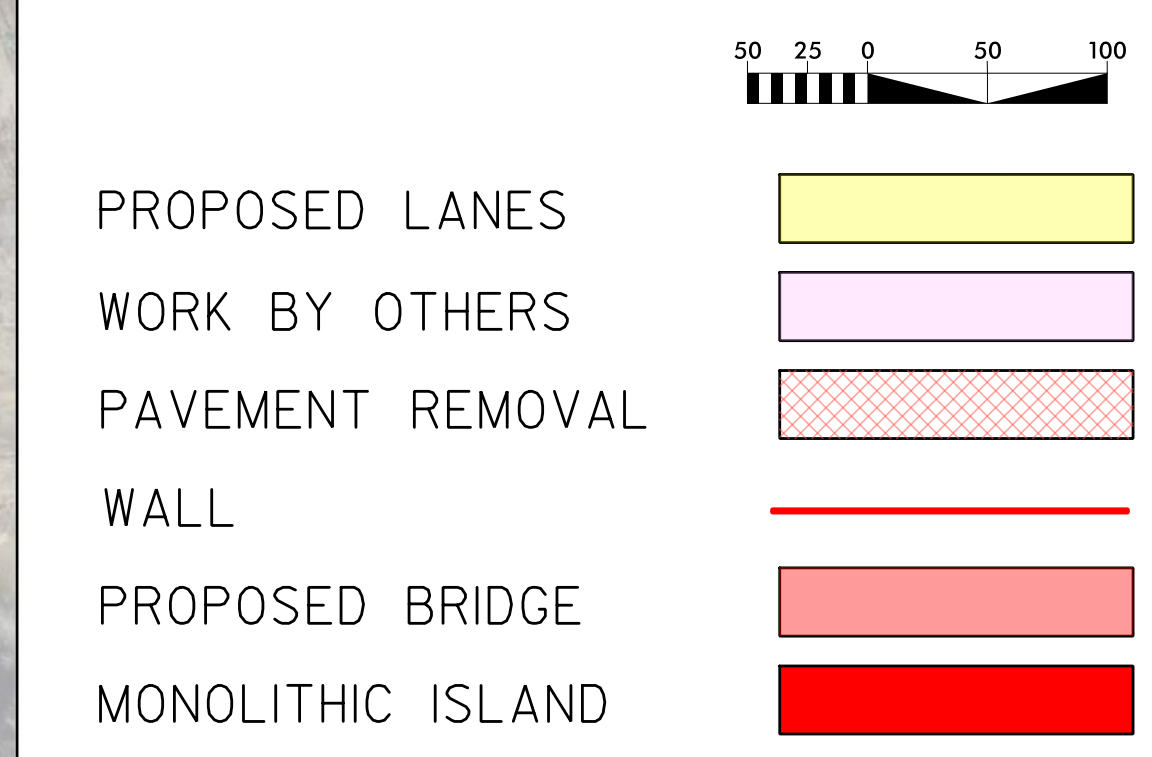

DAVIS DR.

S. MIAMI BLVD.

PAGE RD.

WORK PERFORMED UNDER
I-1205A (MANAGED LANES).
CONCEPT REQUIRES LENGTHENING
PROPOSED BRIDGE.

CONCEPT 6
BRAIDED RAMPS BETWEEN DAVIS DR AND MIAMI BLVD

- PROPOSED LANES
WORK BY OTHERS
PAVEMENT REMOVAL
WALL
PROPOSED BRIDGE



STV 100 Years STV Engineers, Inc.
1505 E. Highway 100, Suite 120
Morrisville, NC 27560
NC License Number F-0991

CONCEPTUAL PLANS
SUBJECT TO CHANGE WITHOUT NOTICE
DATE PRINTED 08/22/2017
TRANSMITTED BY STV ENGINEERS, INC.

DAVIS DR.


S. MIAMI BLVD.

PAGE RD.

WORK PERFORMED UNDER
I-1205A (MANAGED LANES).
CONCEPT REQUIRES LENGTHENING
PROPOSED BRIDGE.

DURHAM
COUNTY

CONCEPT 7 I-40 EASTBOUND PAVEMENT MARKING ADDITIONS

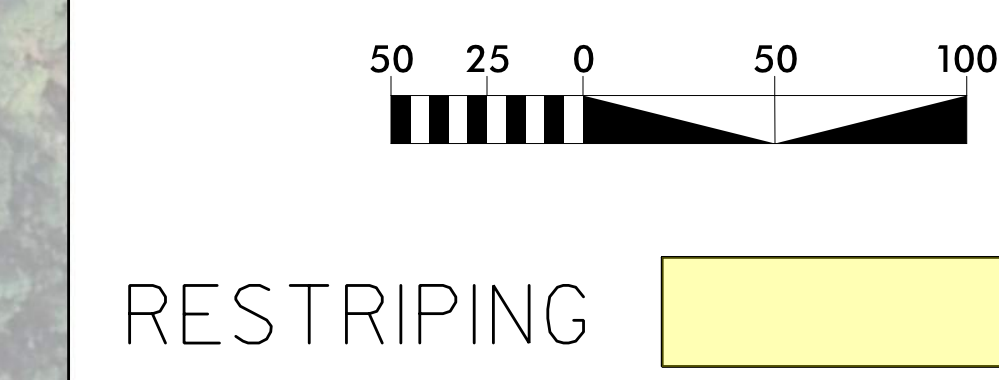

STV Engineers, Inc.
1200 Perimeter Park Dr., Suite 120
Morrisville, NC 27560
NC License Number T-0991

CONCEPTUAL PLANS
SUBJECT TO CHANGE WITHOUT NOTICE
DATE PRINTED: 05/23/2017
TRANSMITTED BY: STV ENGINEERS, INC.



TO WAKE COUNTY

NEW SIGN

AM DENSITY

PM DENSITY

PAGE ROAD

