



**Jay Fulkerson, Architect**  
Architecture • Interior Design • Planning

2122 Ridgewood Road Chapel Hill, NC 27516  
Phone: 919-933-3996 • Email: jfarch@mindspring.com  
Website: www.jfarch.com

# HABITAT WATERSTONE

2-22-17






**Jay Fulkerson, Architect**  
**Architecture • Interior Design • Planning**

2122 Ridgewood Road Chapel Hill, NC 27516  
 Phone: 919-933-3996 • Email: jfarch@mindspring.com  
 Website: www.jfarch.com


# HABITAT WATERSTONE

2-22-17

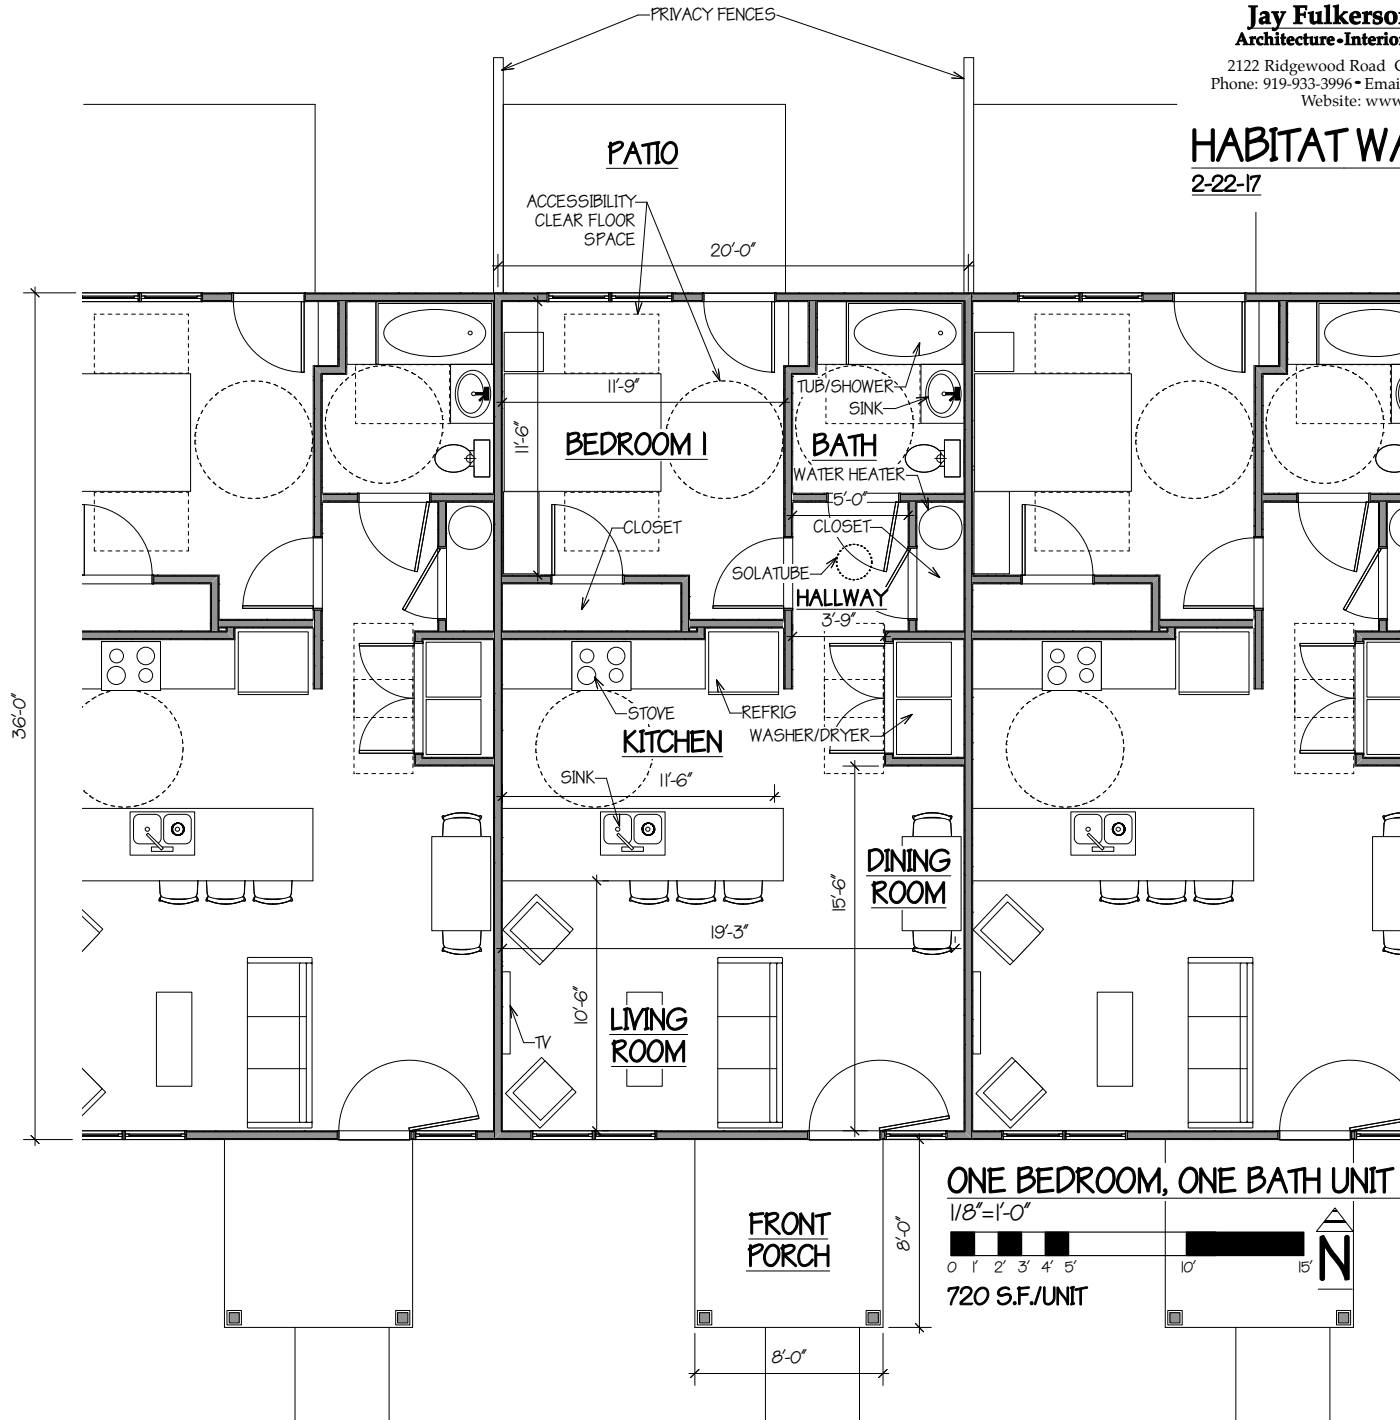

## ONE BEDROOM, ONE BATH UNIT PLAN

1/8" = 1'-0"

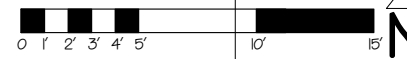

720 S.F./UNIT






**Jay Fulkerson, Architect**  
**Architecture • Interior Design • Planning**

2122 Ridgewood Road Chapel Hill, NC 27516  
 Phone: 919-933-3996 • Email: jfarch@mindspring.com  
 Website: www.jfarch.com

# HABITAT WATERSTONE

2-22-17

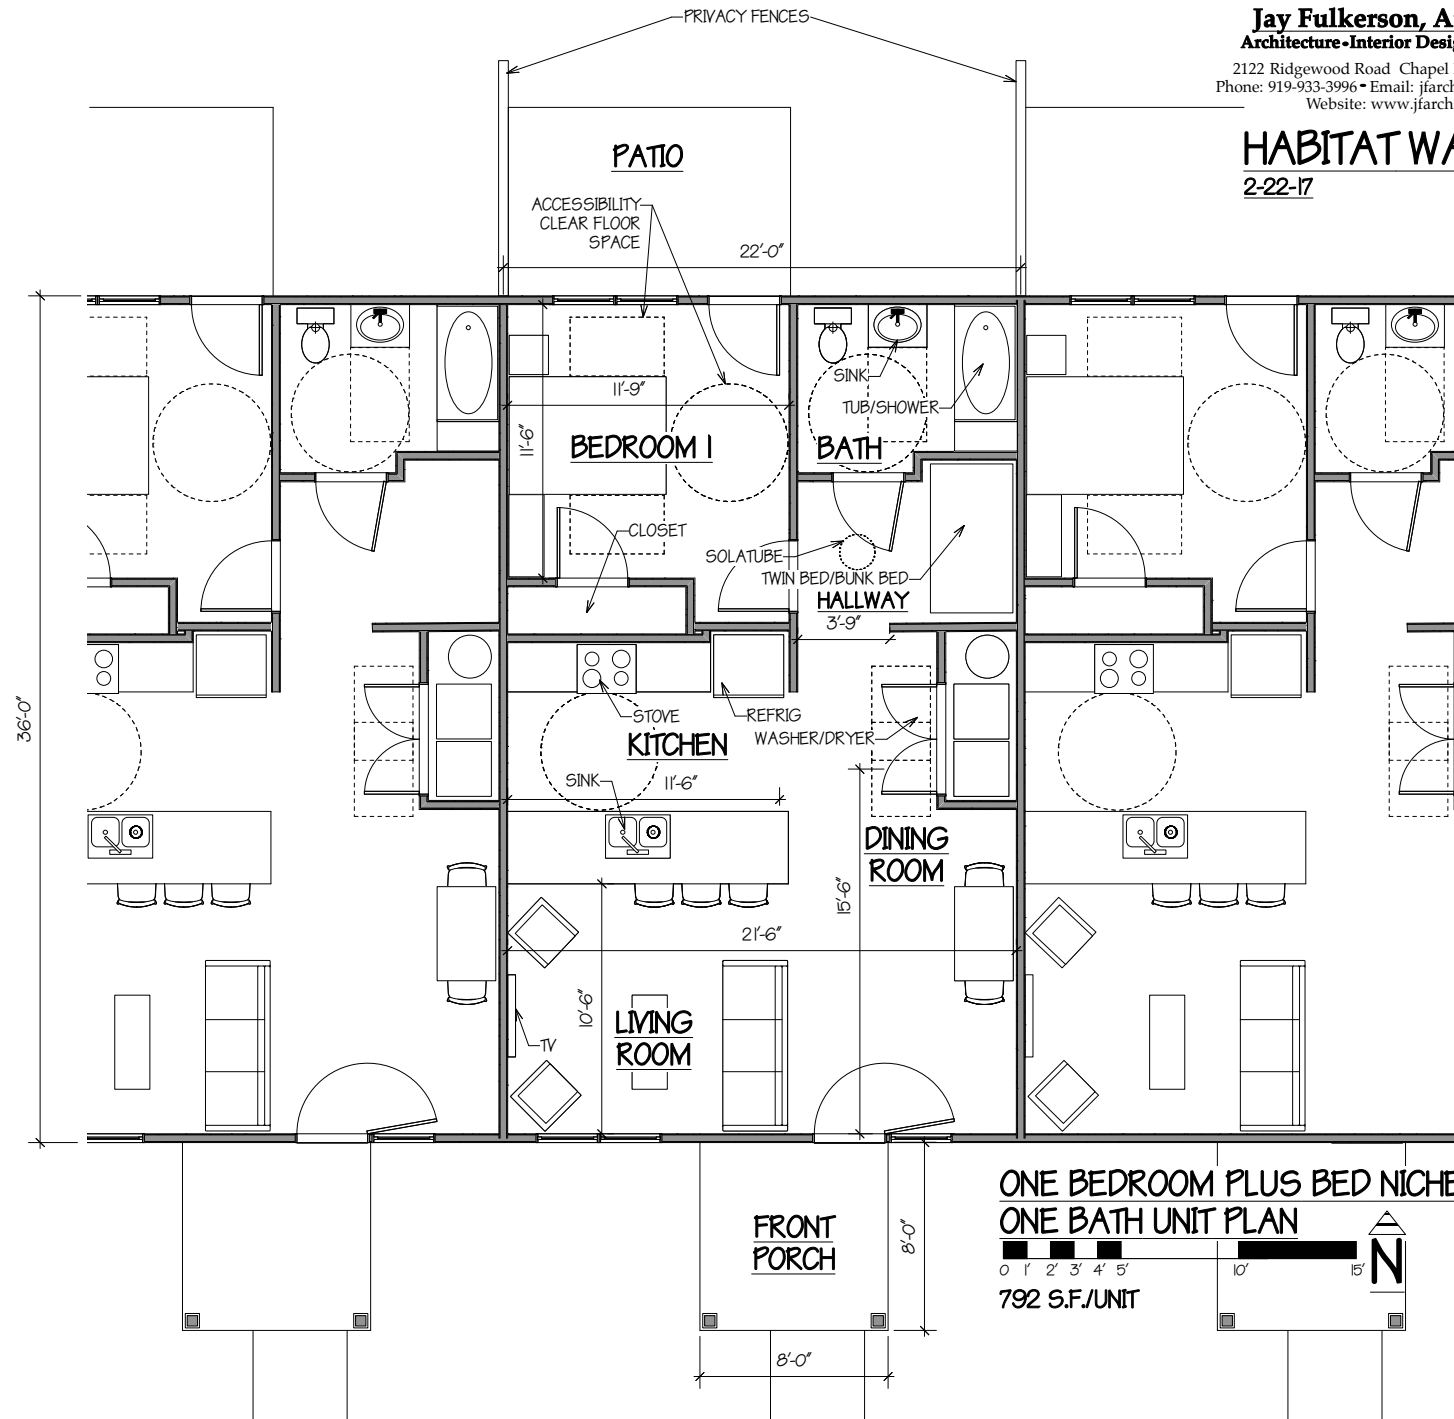

**ONE BEDROOM PLUS BED NICHE,  
 ONE BATH UNIT PLAN**



792 S.F./UNIT